




1
A-S101
South Block Site Plan
SCALE: 1:20
24x36LDT-Sheet2 (2)

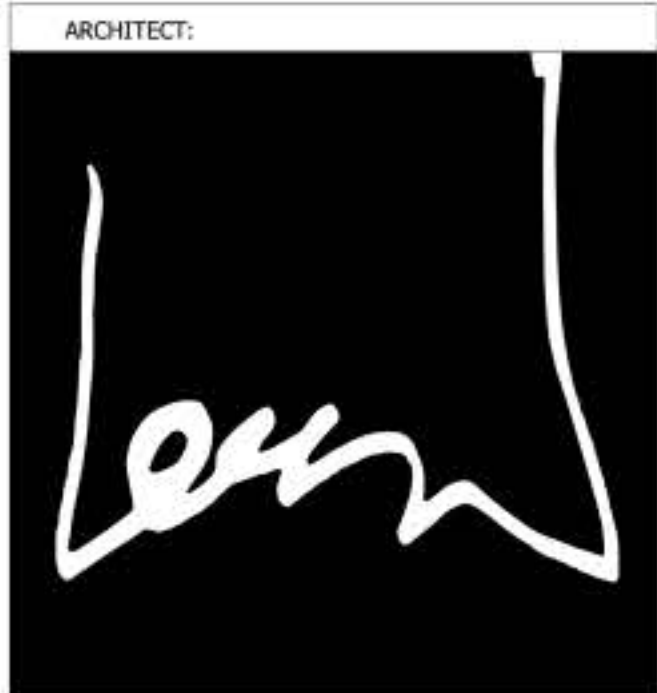

lessard
DESIGN

LESSARD DESIGN INC

8521 Leesburg Pike Suite 700, Vienna, VA 22182
P: 703.596.4486 | F: 703.596.0147

WWW.LESSARDDDESIGN.COM

DEVELOPER:

PENROSE COLUMBIA PIKE ASSOCIATES, LLC
8330 BOONE BOULEVARD
SUITE 460
VIENNA, VA 22182
P: 703.847.5270
WWW.PENROSEGROUP.COM

CONSULTANTS:

STRUCTURAL ENGINEER:
TBD
TBD

MEP ENGINEER:
TBD
TBD

LANDSCAPE ARCHITECT:
PARKER RODRIGUEZ
101 N. UNION STREET
SUITE 320
ALEXANDRIA, VA 22314
P: 703.548.5010
WWW.PARKERRODRIGUEZ.COM

CIVIL ENGINEER:
VIKA, INC
8180 GREENSBORO DRIVE
SUITE 200
MCLEAN, VA 22102
P: 703.442.7800
WWW.VIKA.COM

No.	Description	Date
5	4.1.2 CDFBC - AIGW Submission	01/17/2012
4	4.1.2 Submission -- Draft	12/16/2011
3	Owner Review	12/09/2011
2	4.1.2 2nd Preliminary Submission	10/21/2011
1	4.1.2 Preliminary Submission	08/08/2011

PROJECT:
Columbia Pike & S. Glebe Road
Arlington, VA

SHEET TITLE:

SITE PLAN
South Block

SEAL & SIGNATURE: PROJECT No: PEN001a
DRAWN BY: PEN001a
CHECKED BY:
PLOT DATE:

A-S101

FILE NAME: PEN001a

ARCHITECT:



lessard DESIGN

1881 Campus Commons Drive Reston, VA 20191
P: 703.596.4486 | F: 703.596.0147
WWW.LESSARDDDESIGN.COM

©2011 LESSARD DESIGN INC. EXPRESSLY RESERVES ITS COPYRIGHT AND OTHER PROPERTY RIGHTS IN THIS DRAWING. THIS PLAN AND SET TO BE REPRODUCED OR TRANSMITTED IN ANY FORM OR BY ANY MEANS, ELECTRONIC OR MECHANICAL, INCLUDING PHOTOCOPYING, RECORDING, OR BY ANY INFORMATION STORAGE AND RETRIEVAL SYSTEM, WITHOUT THE EXPRESS WRITTEN PERMISSION AND CONSENT OF LESSARD DESIGN INC.

DEVELOPER:
PENROSE COLUMBIA PIKE ASSOCIATES, LLC
8330 BOONE BOULEVARD
SUITE 460
VIENNA, VA 22182
P: 703.847.5270
WWW.PENROSEGROUP.COM

CONSULTANTS:
STRUCTURAL ENGINEER:
TBD
TBD

MEP ENGINEER:
TBD
TBD

LANDSCAPE ARCHITECT:
PARKER RODRIGUEZ
101N. UNION STREET
SUITE 320
ALEXANDRIA, VA 22314
P: 703.548.5010
WWW.PARKERRODRIGUEZ.COM

CIVIL ENGINEER:
VIKA, INC
8180 GREENSBORO DRIVE
SUITE 200
MCLEAN, VA 22012
P: 703.442.7800
WWW.VIKA.COM

No.	Description	Date
1.	4.1.2 PRELIMINARY SUBMISSION	08.08.2011
2.	4.1.2 2ND PRELIMINARY SUBMISSION	10.21.2011
3.	Owner Review	12.09.2011
4.	4.1.2 Submission - Draft	12.16.2011
5.	4.1.2 CP/BC - AWG Submission	01.17.2012

PROJECT:
Columbia Pike & S. Glebe Road
ARLINGTON, VA

SHEET TITLE:
**COLOR
STREETSCAPE
SOUTH BLOCK**

SEAL & SIGNATURE: PROJECT No: PER001A
DRAWN BY: AUTHOR
CHECKED BY: CHECKER
PLOT DATE: 10/11/2011 9:25:41 AM

A-S220

FILE NAME: PER001A



1
A-S220 FRONT ELEVATION - SOUTH GLEBE ROAD NOTE: REQUIRED INFORMATION LOCATED ON SHEET A-S222
SCALE: 1/8" = 1'-0"
NVR001A-S220a

