



A B C D E F G H J K L M N P Q R

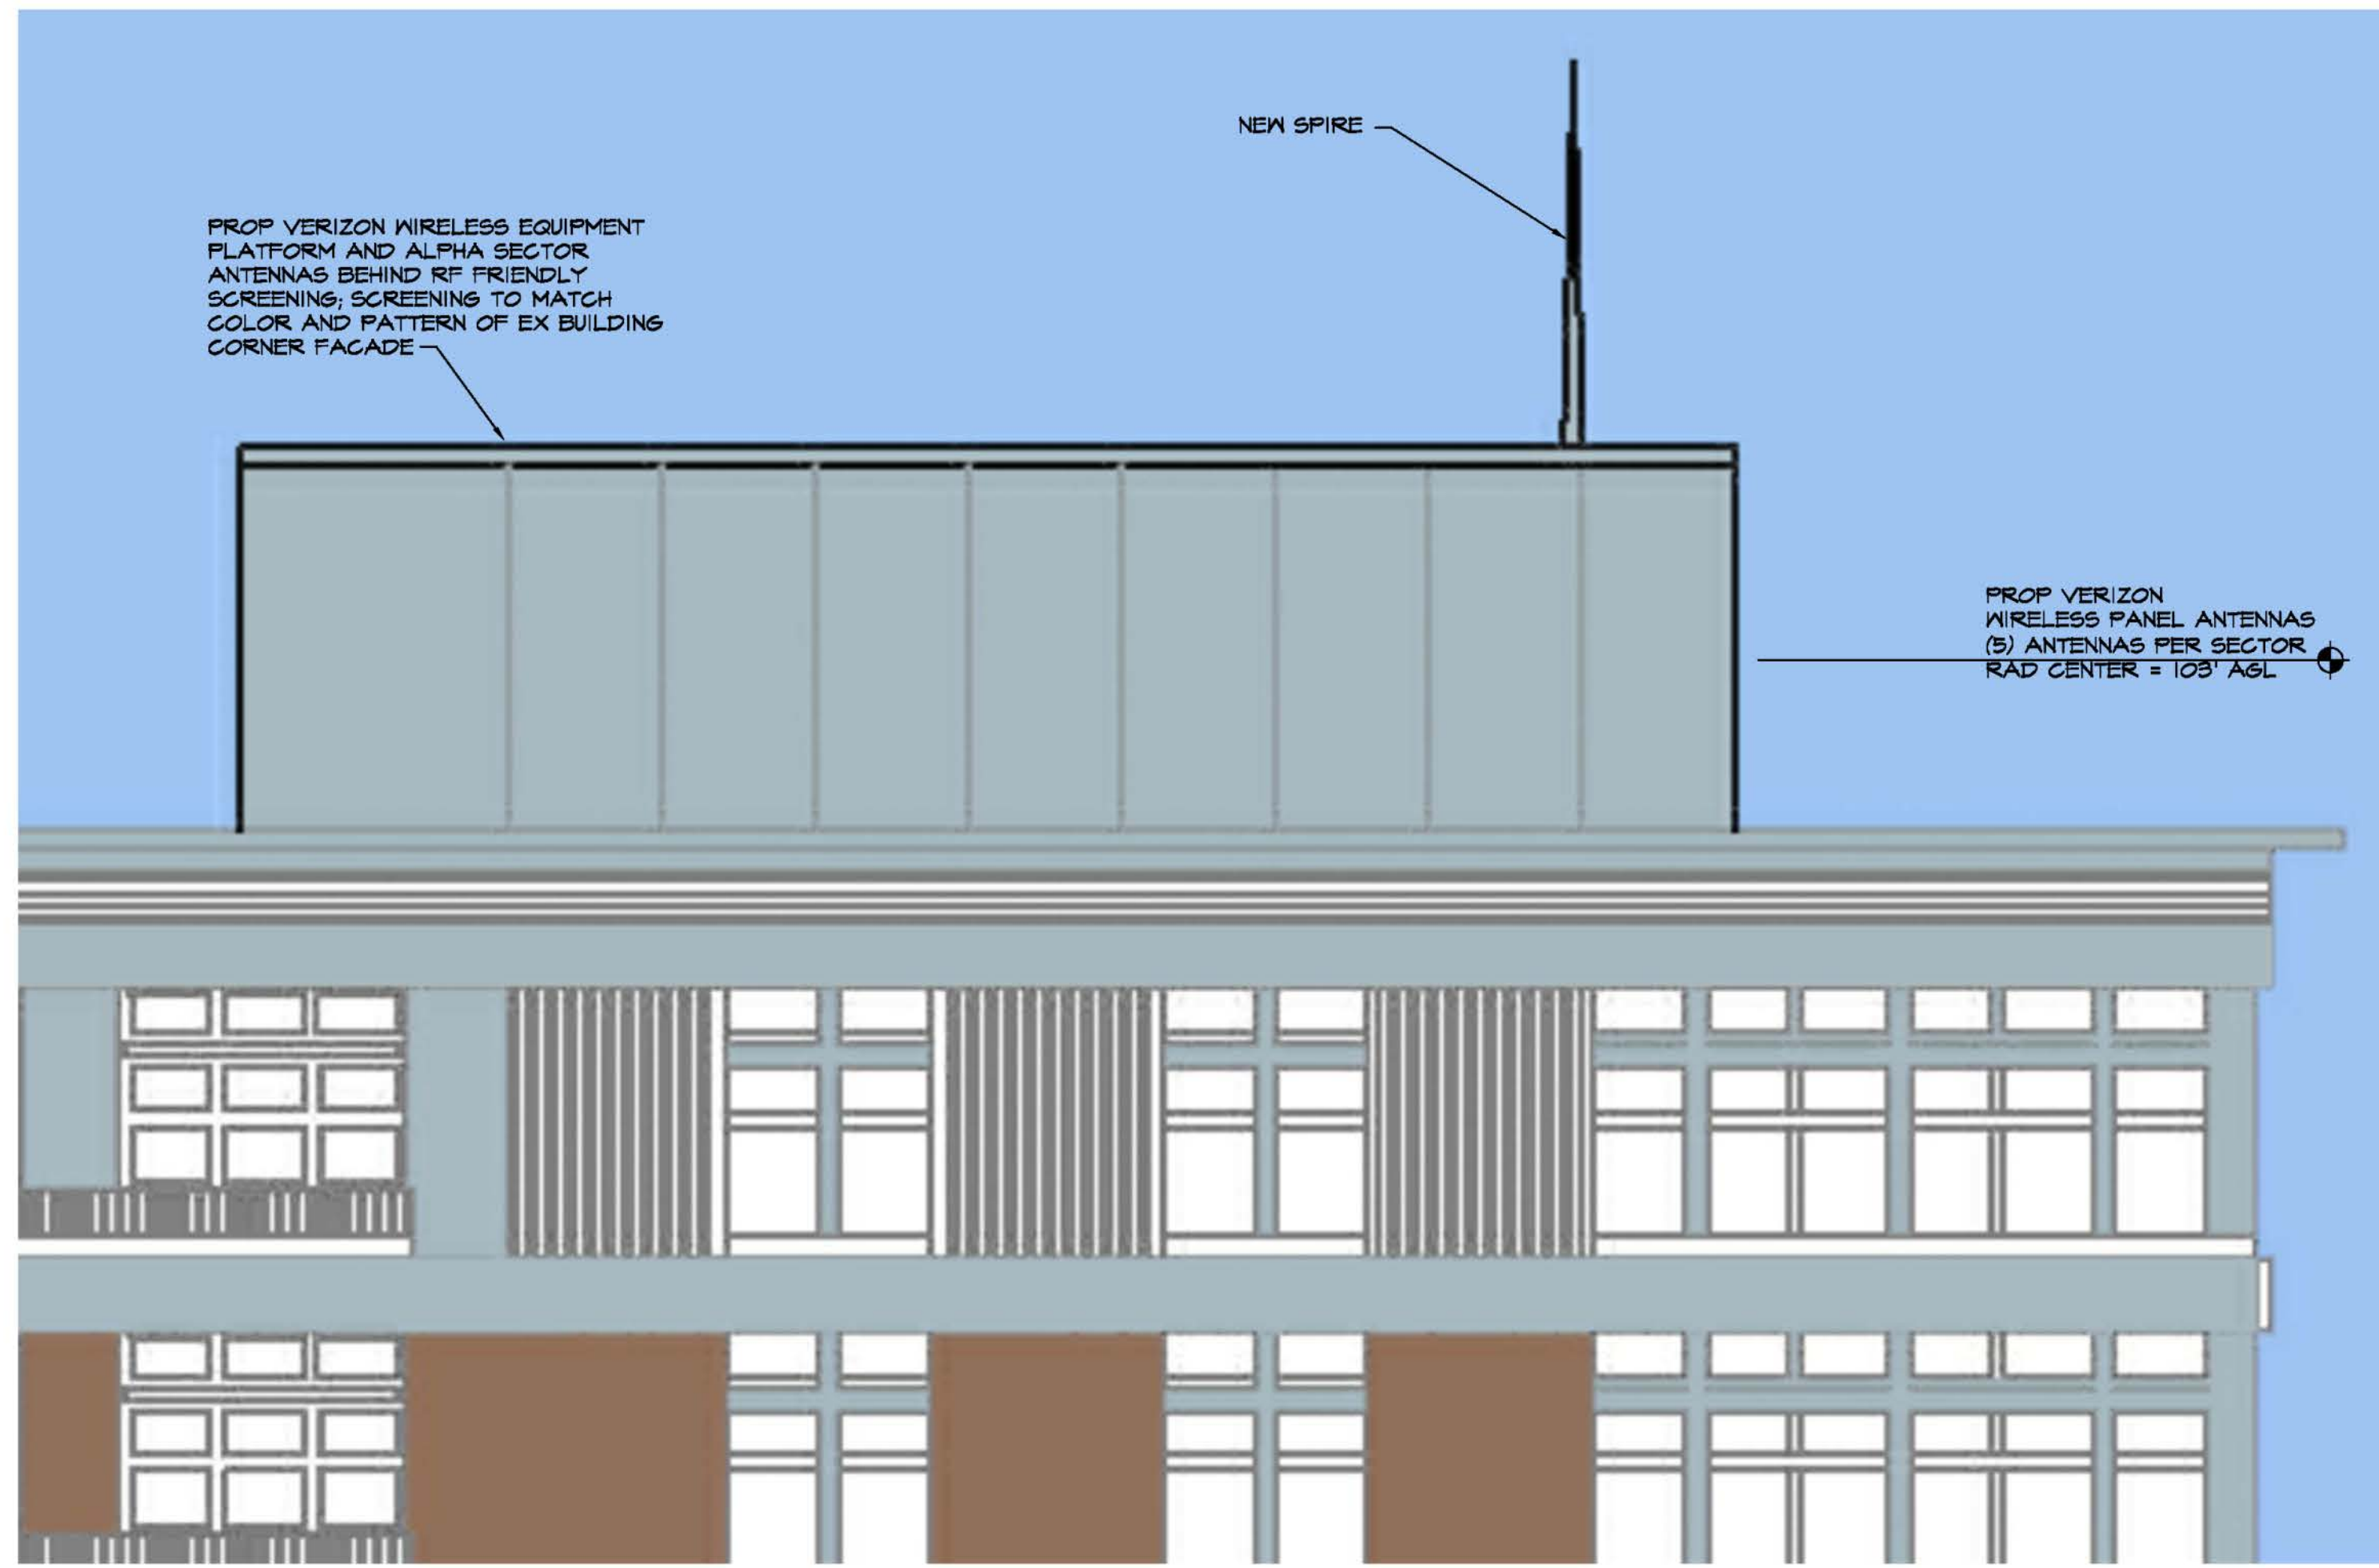


ENLARGED ALPHA SECTOR/ SCREENWALL FRONT ELEVATION

SCALE: 1/4" = 1'-0"

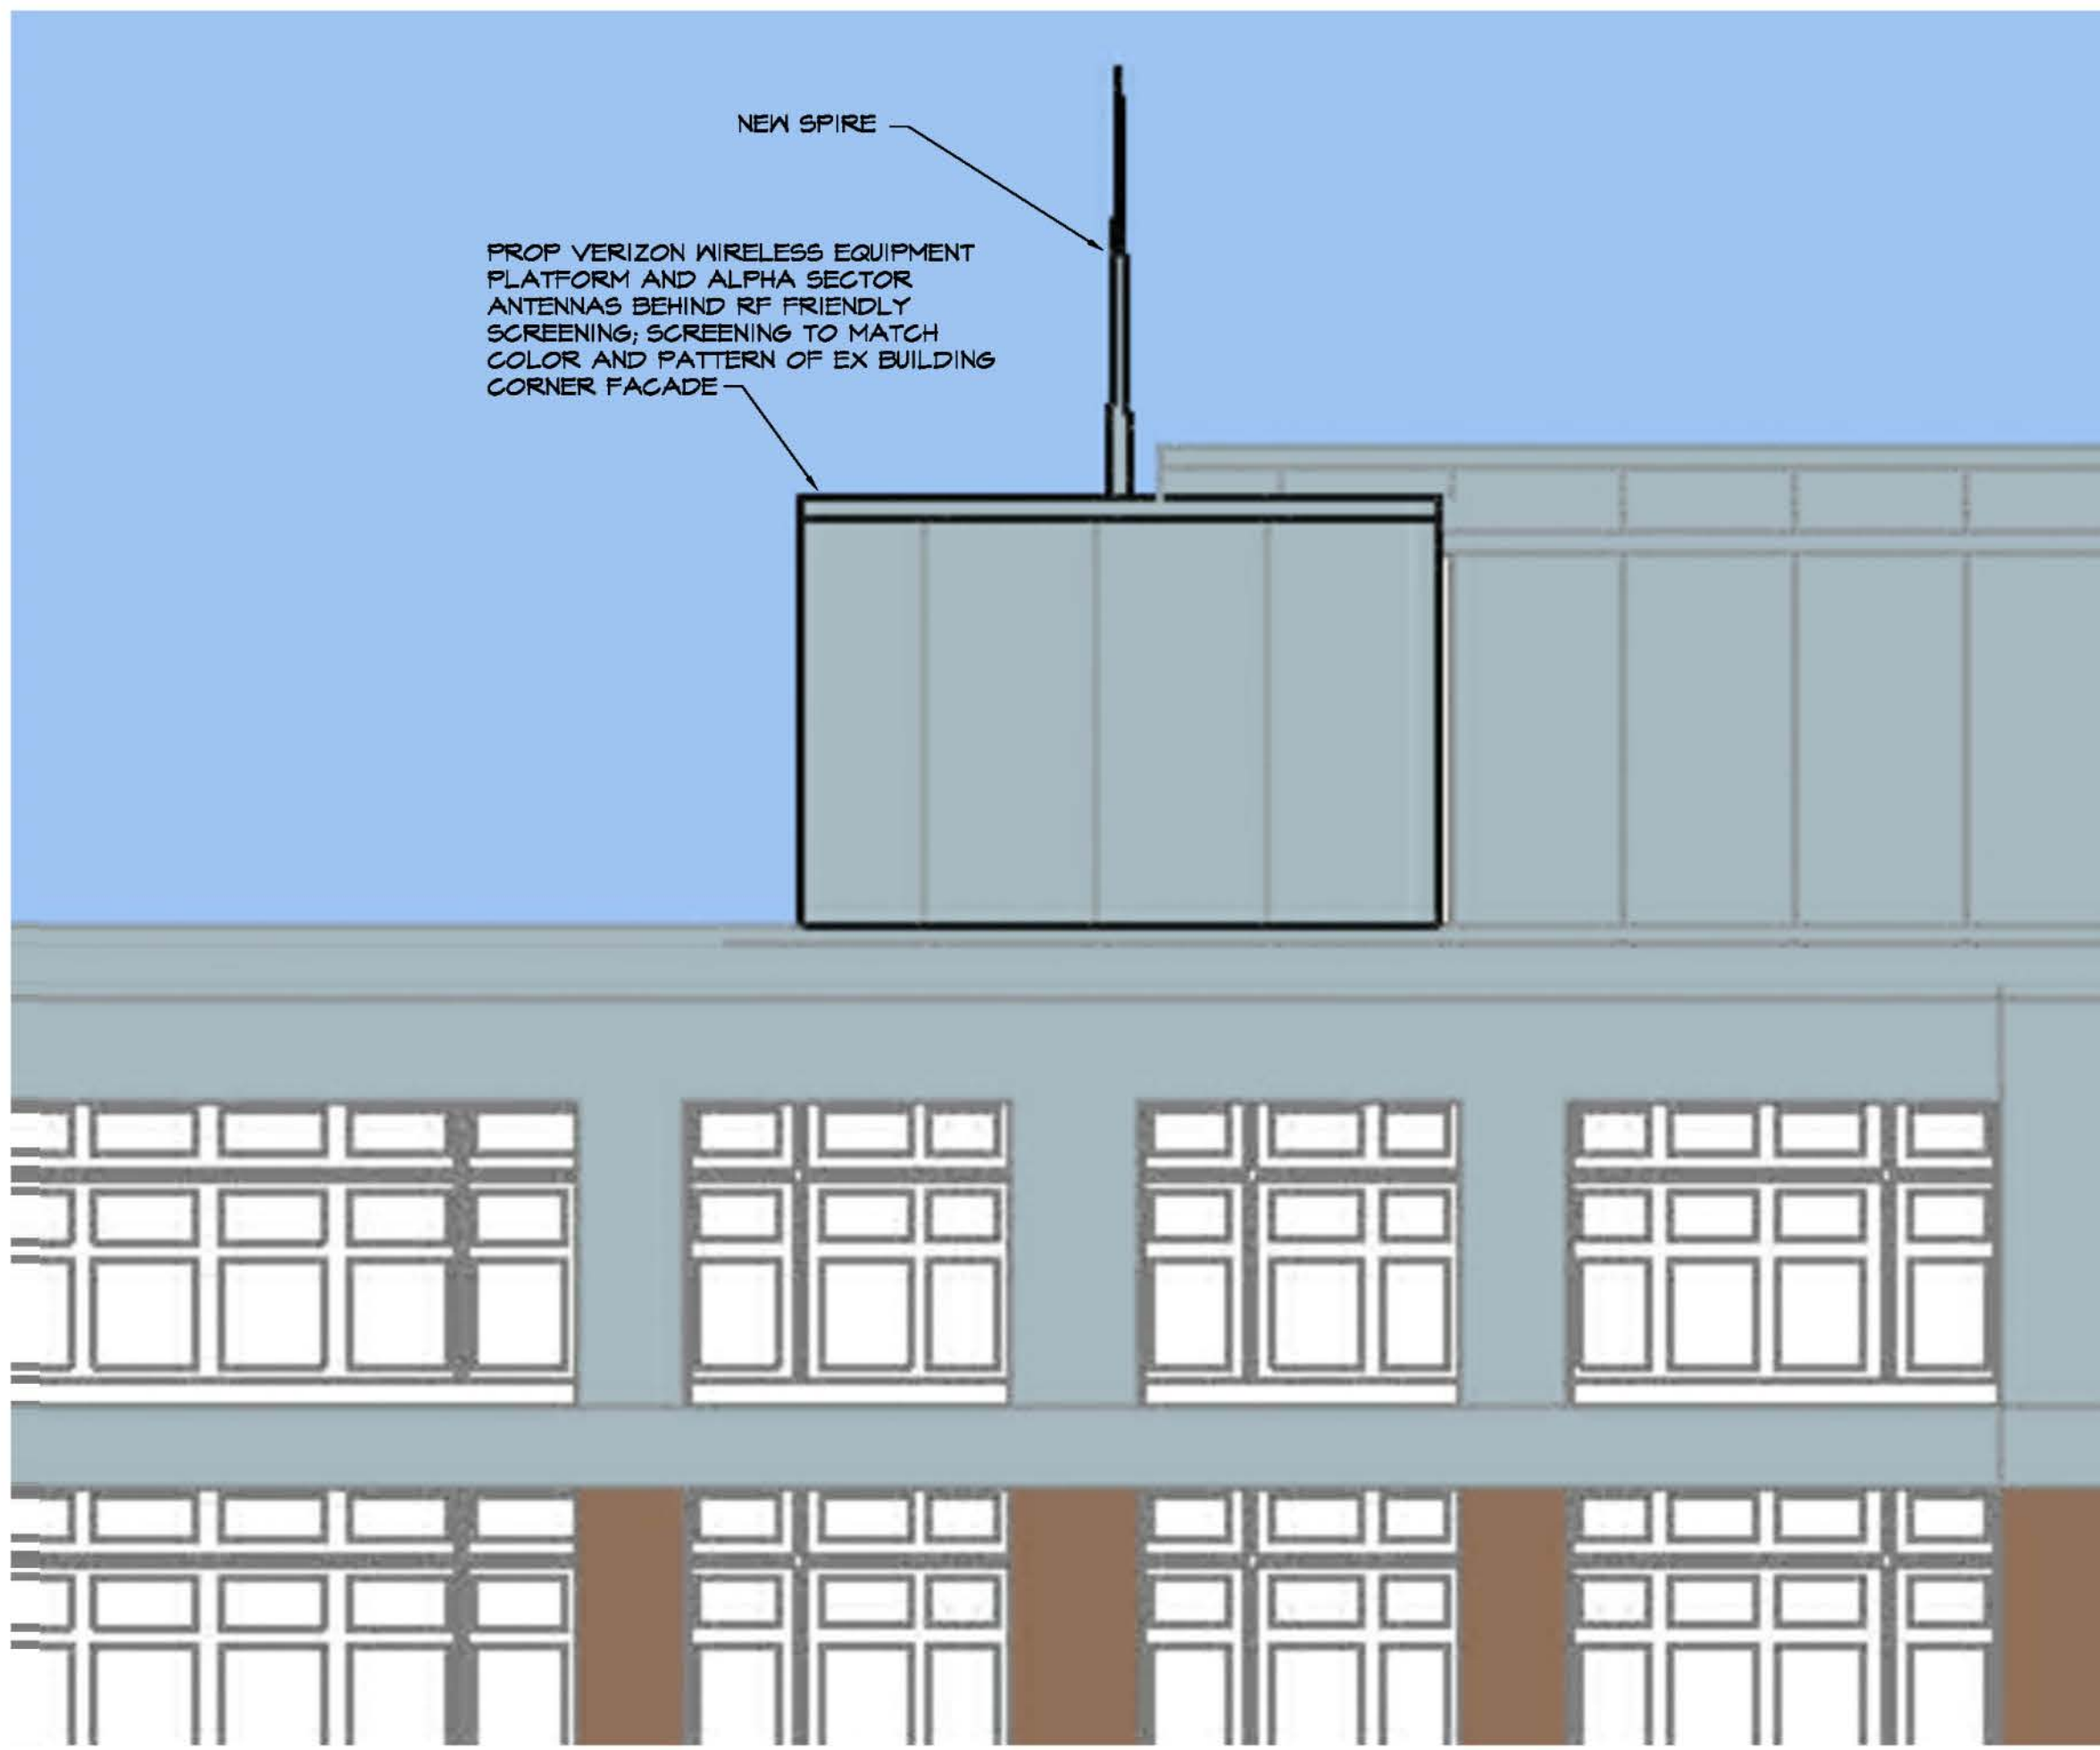


ENLARGED ALPHA SECTOR/ SCREENWALL SIDE ELEVATION

SCALE: 1/4" = 1'-0"

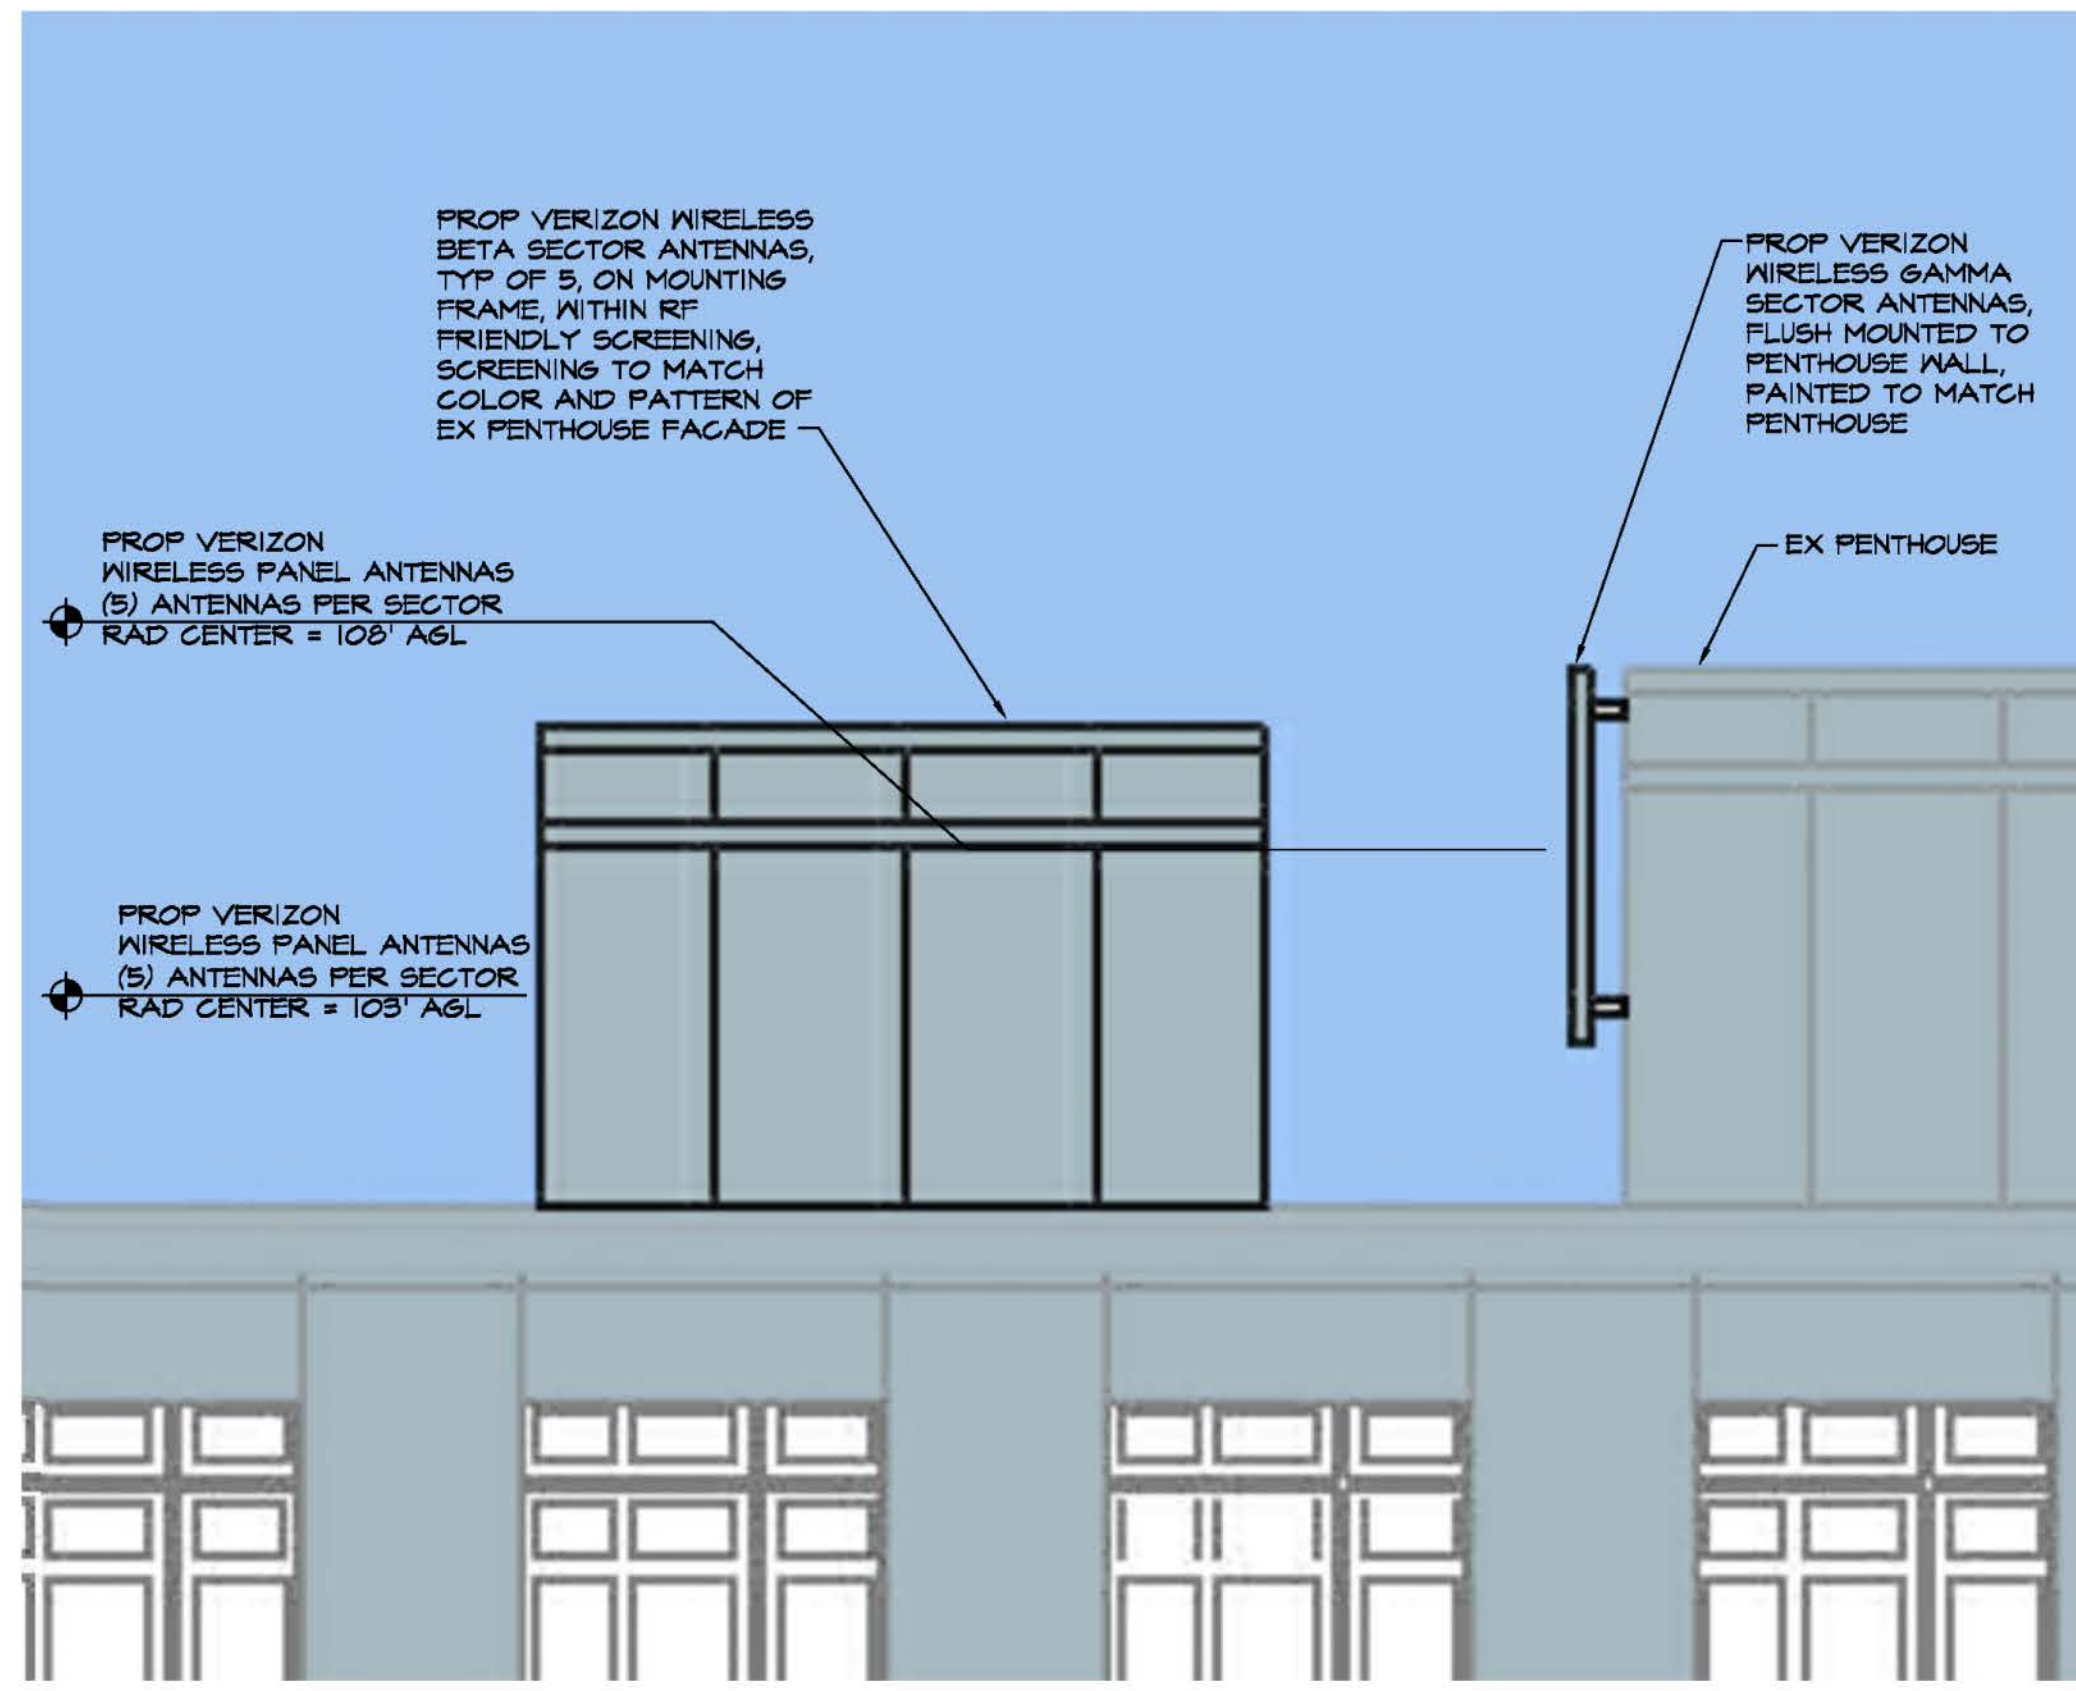

ENLARGED BETA SECTOR ELEVATION

SCALE: 1/4" = 1'-0"

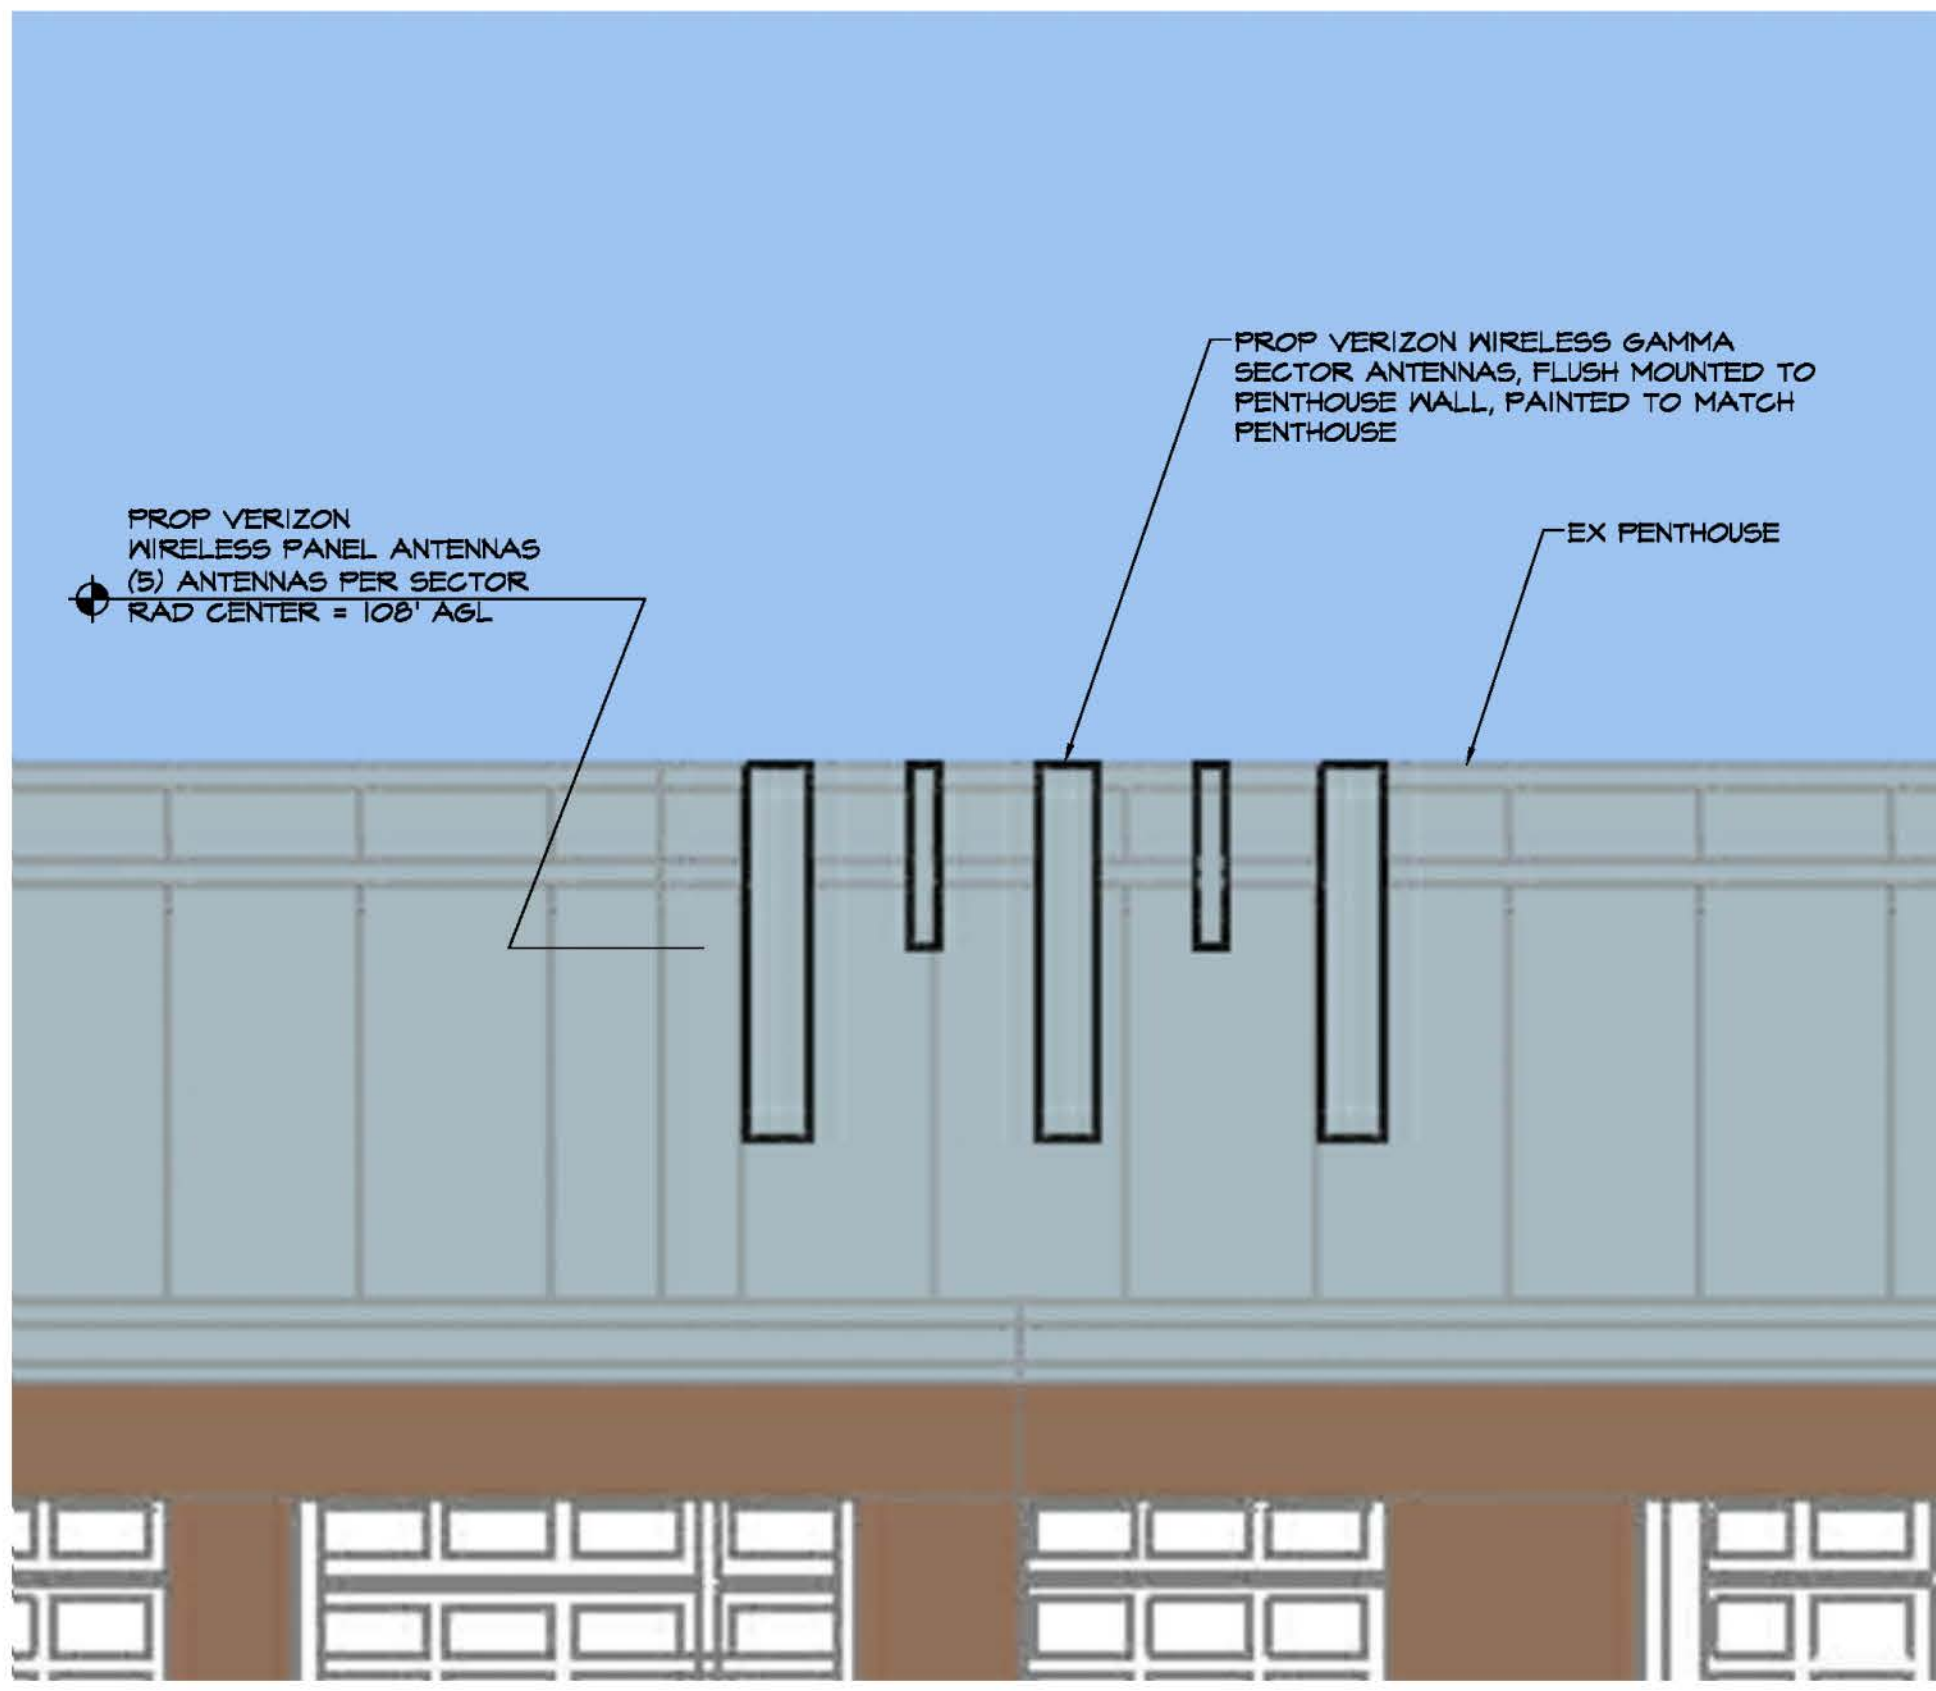

ENLARGED GAMMA SECTOR ELEVATION

SCALE: 1/4" = 1'-0"

MRA
MORRIS & RITCHIE ASSOCIATES, INC.
Civil / Structural Engineers
 1320-C East Joppa Road, Suite 505
 Towson, Maryland 21286
 410-821-1800
 410-821-1748 Fax

verizon wireless
FORT BARNARD
 1028 S. WALTER REED DRIVE
 ARLINGTON, VIRGINIA 22204 (ARLINGTON COUNTY)

REVISIONS:

NO.	DESCRIPTION	DATE
1	ZONING DWGS	02/07/13

DESIGNED BY: **CJS**
 PROJECT NO: 10427.1021
 DATE: 10/16/2012
 SCALE: AS NOTED

TITLE:
Antenna Sector Details

SHEET:
C-6

