



SIDE ELEVATION

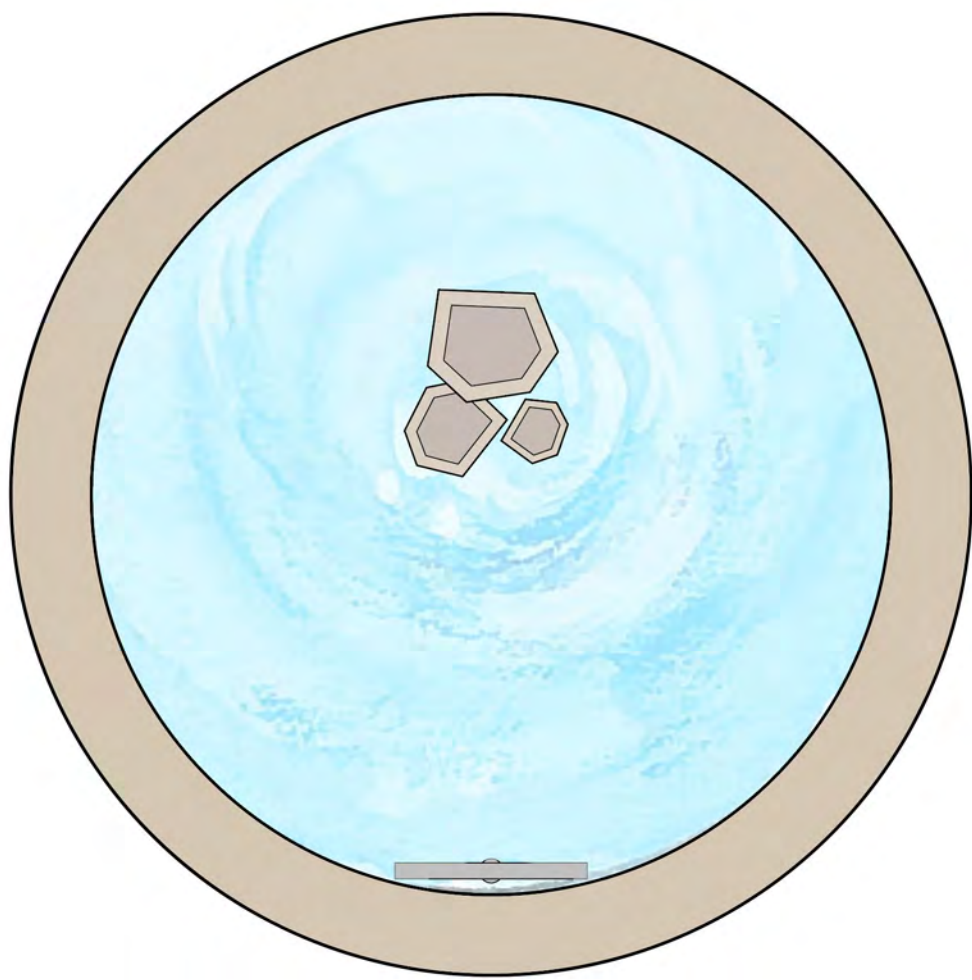


FRONT ELEVATION

PLAN VIEW

24-inch width disproportionate to structure; see below for recommended size ----->

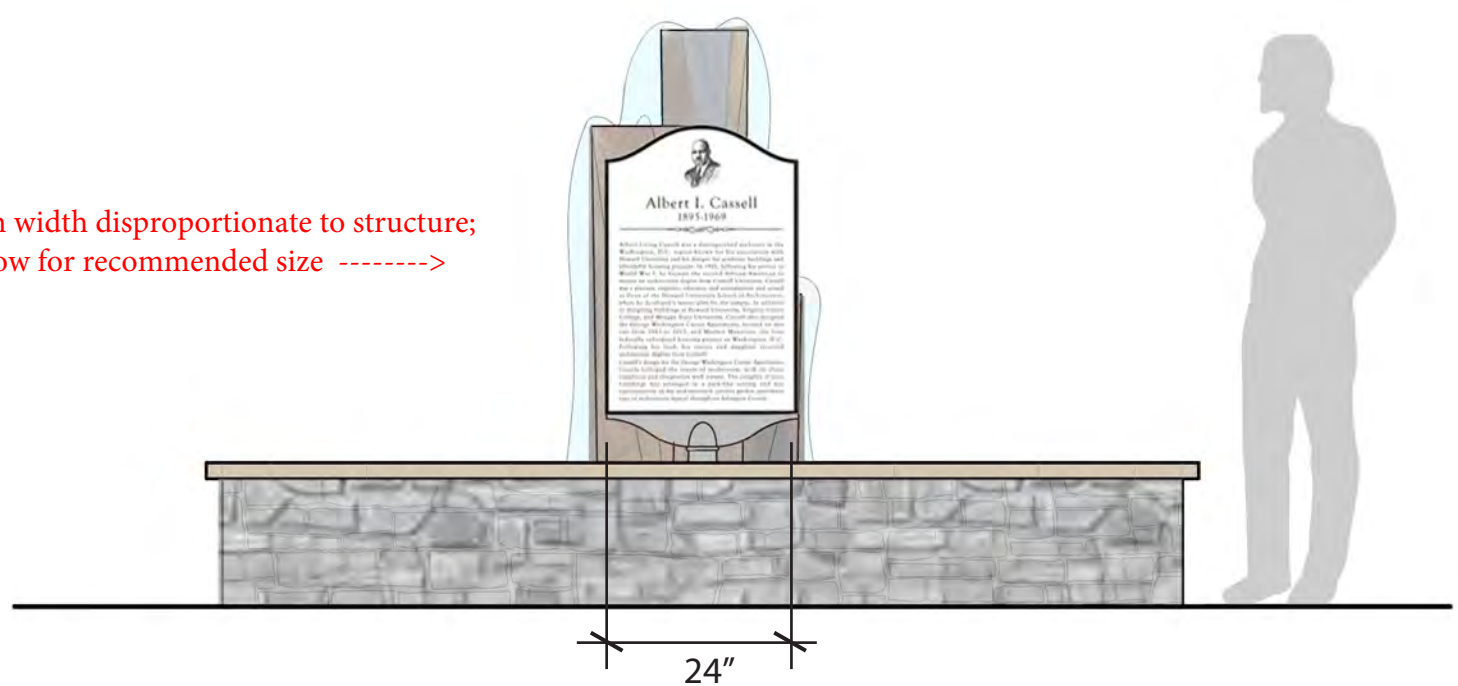

FRONT ELEVATION

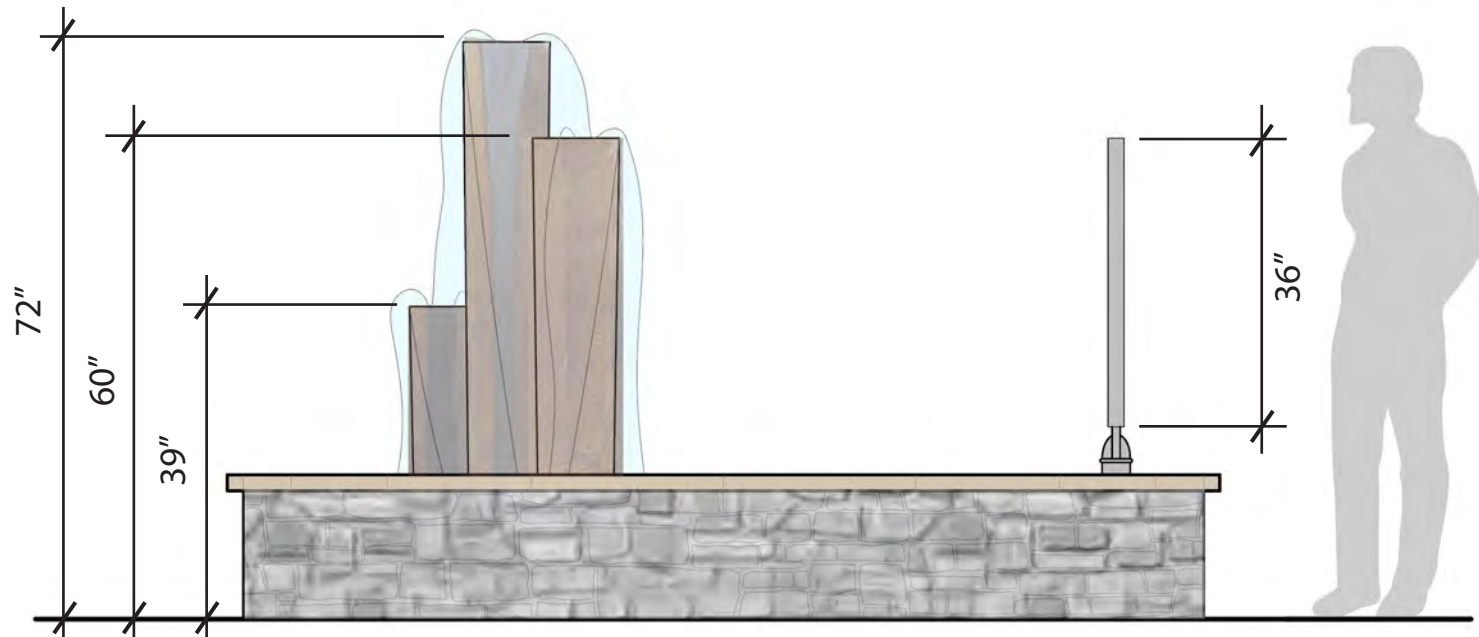

SIDE ELEVATION



CARVER PLACE


Sign Exhibit - 36H x 24W

AUGUST 28, 2015

Scale: 1/2" = 1'-0"




SIDE ELEVATION

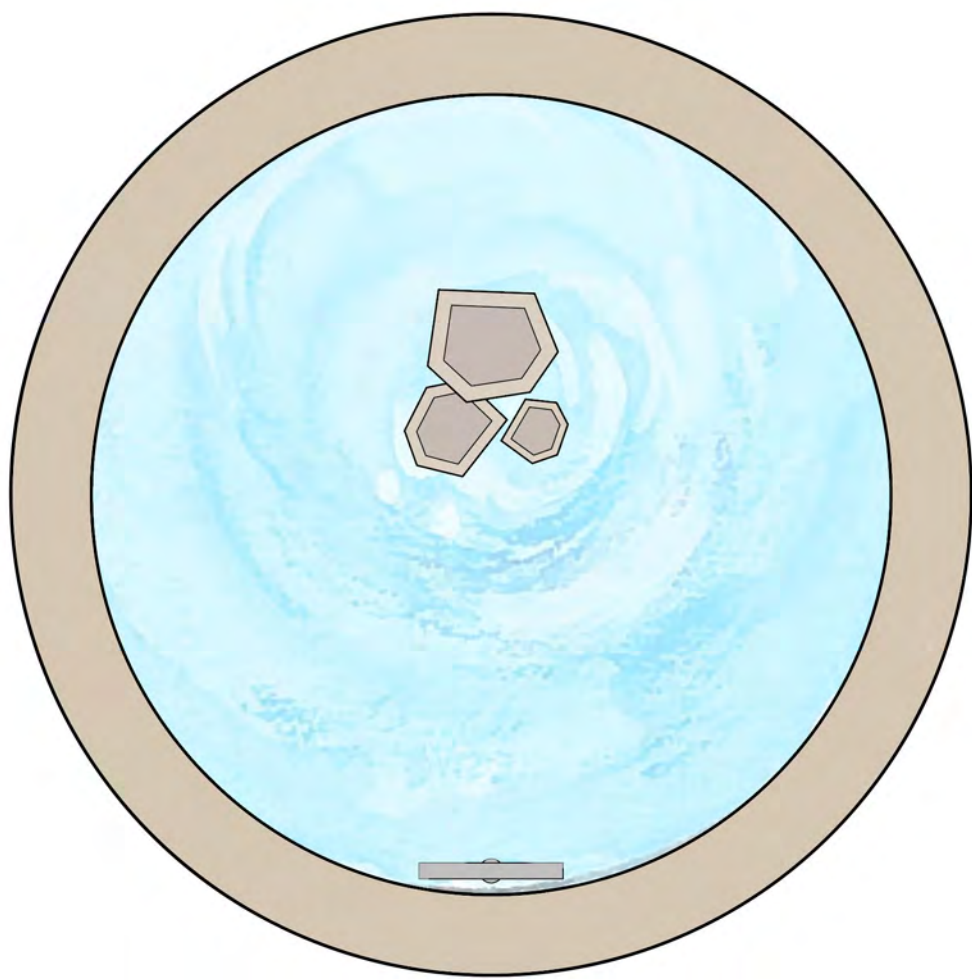


FRONT ELEVATION

PLAN VIEW

Updated dimensions proposed by applicant -->

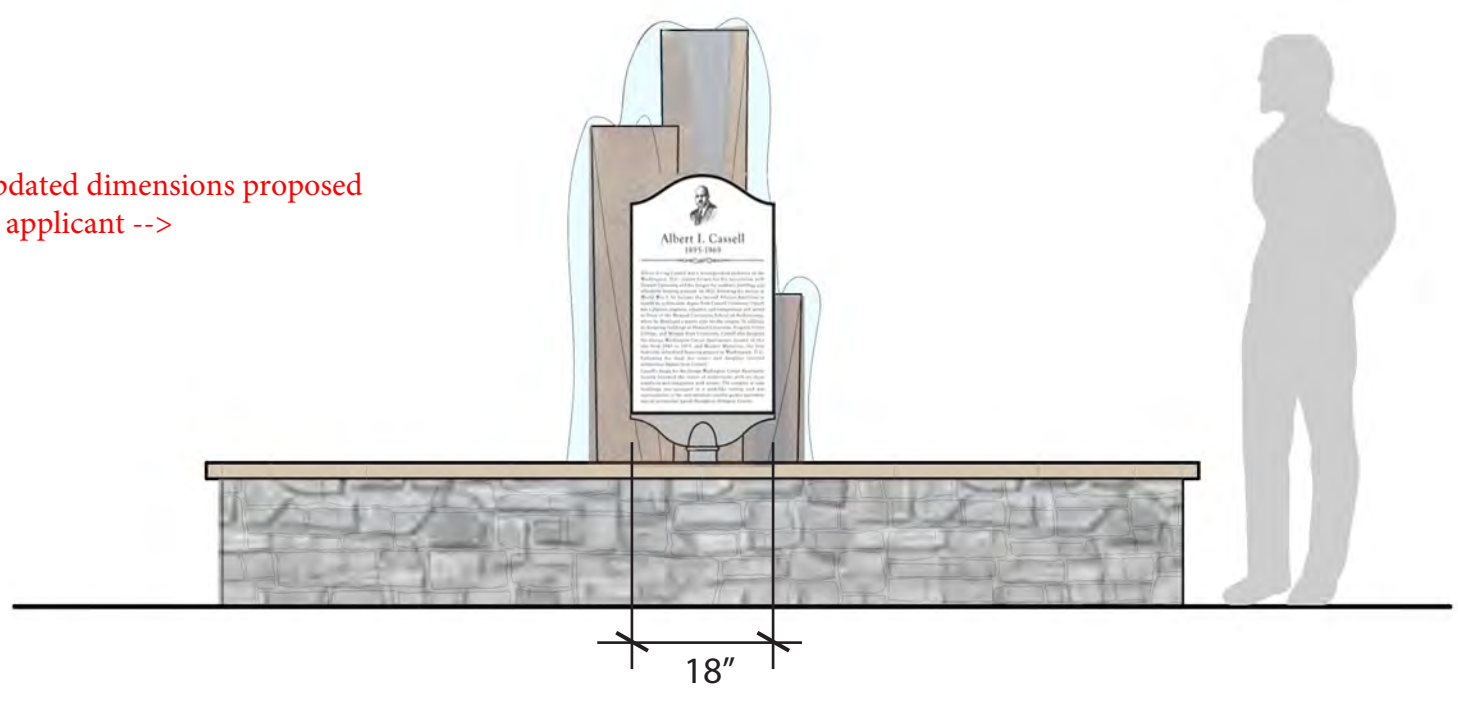

FRONT ELEVATION

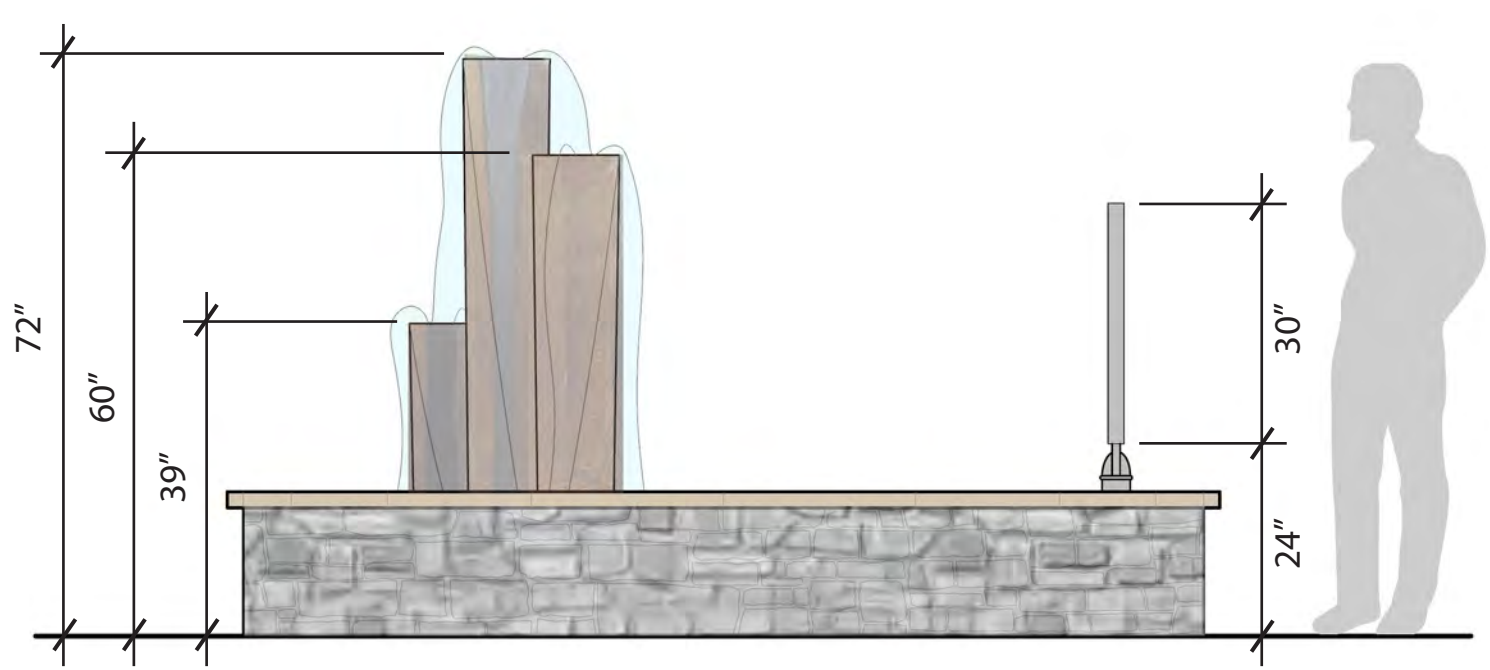

SIDE ELEVATION



CARVER PLACE

Sign Exhibit - 30H x 18W

AUGUST 28, 2015

Scale: 1/2" = 1'-0"

