


SUNNYSIDE DEVELOPMENT


Lots 4B and 5B
14th St. N., Arlington, Virginia

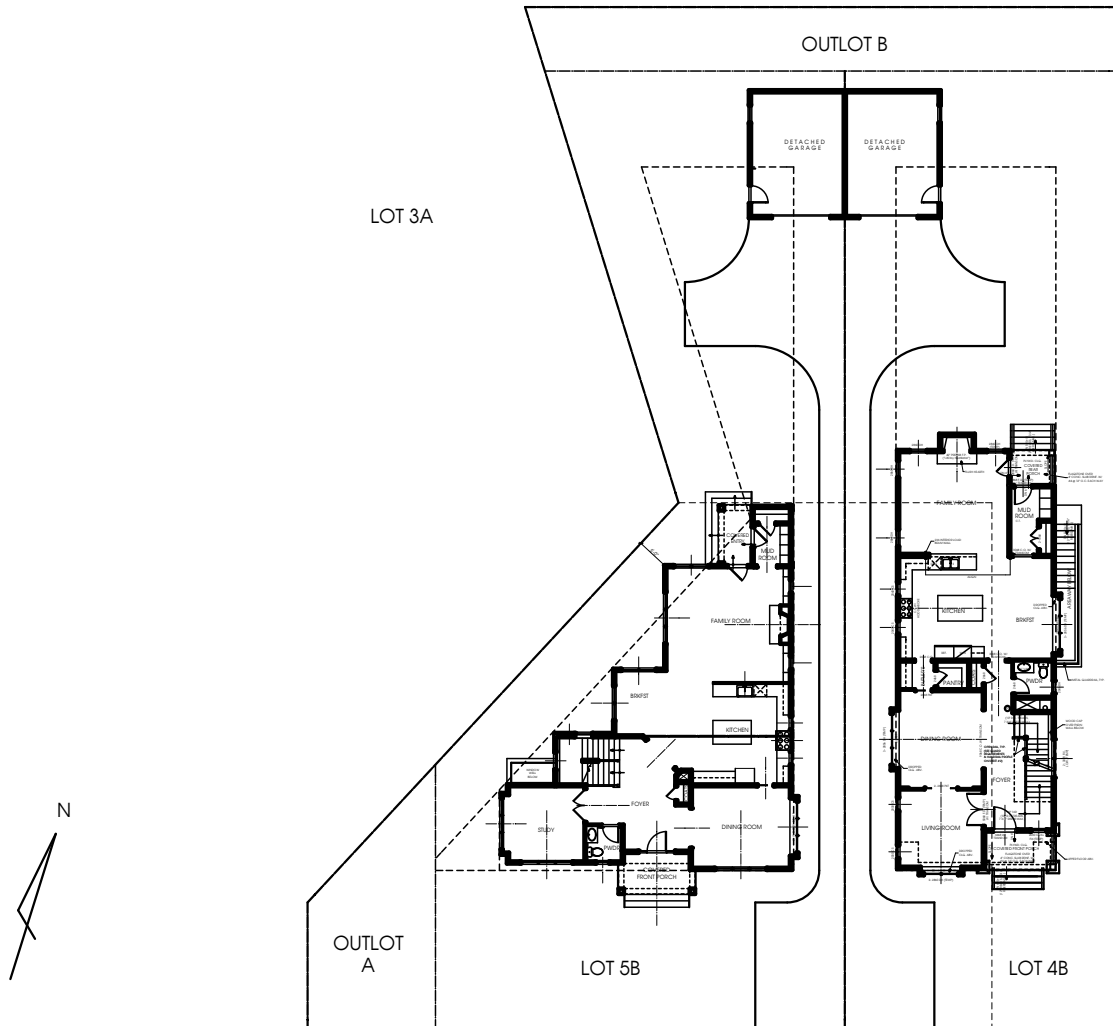

PROPOSED SITE PLAN
SCALE: 1" = 30'

SUNNYSIDE DEVELOPMENT

Lots 4B and 5B
14th St. N., Arlington, Virginia

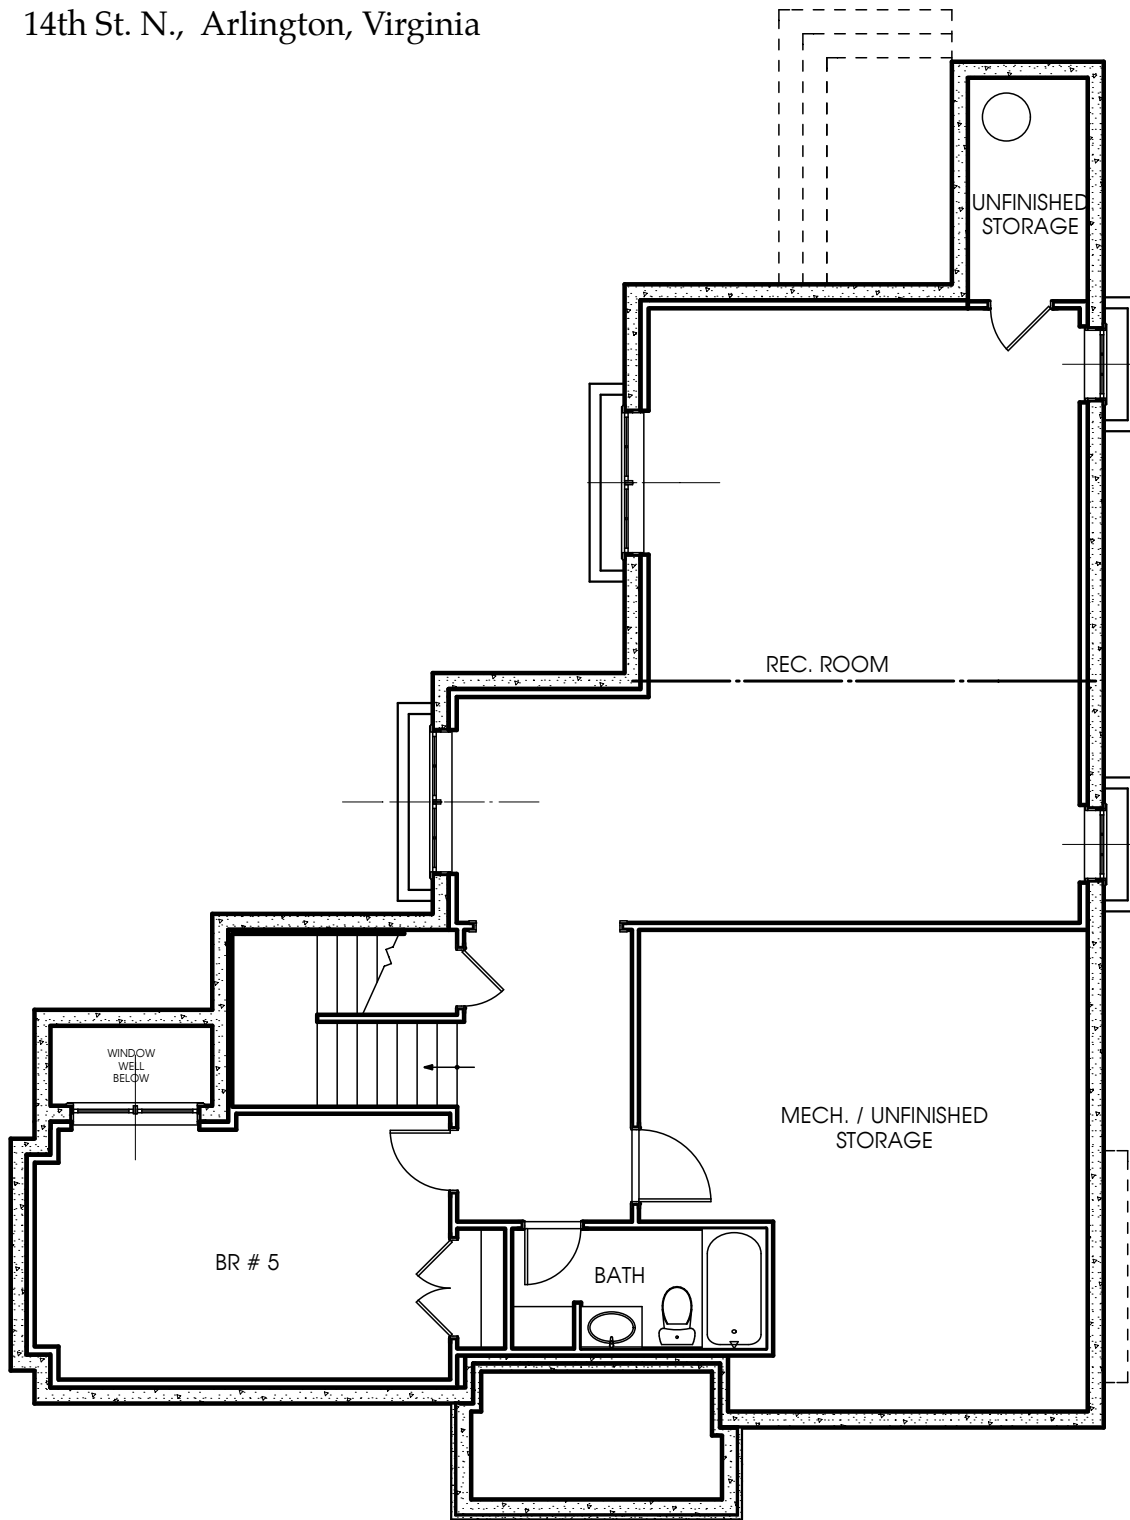


LOT 5B - LOWER FLOOR PLAN

SCALE: 1/8" = 1'-0"

SUNNYSIDE DEVELOPMENT

Lots 4B and 5B
14th St. N., Arlington, Virginia

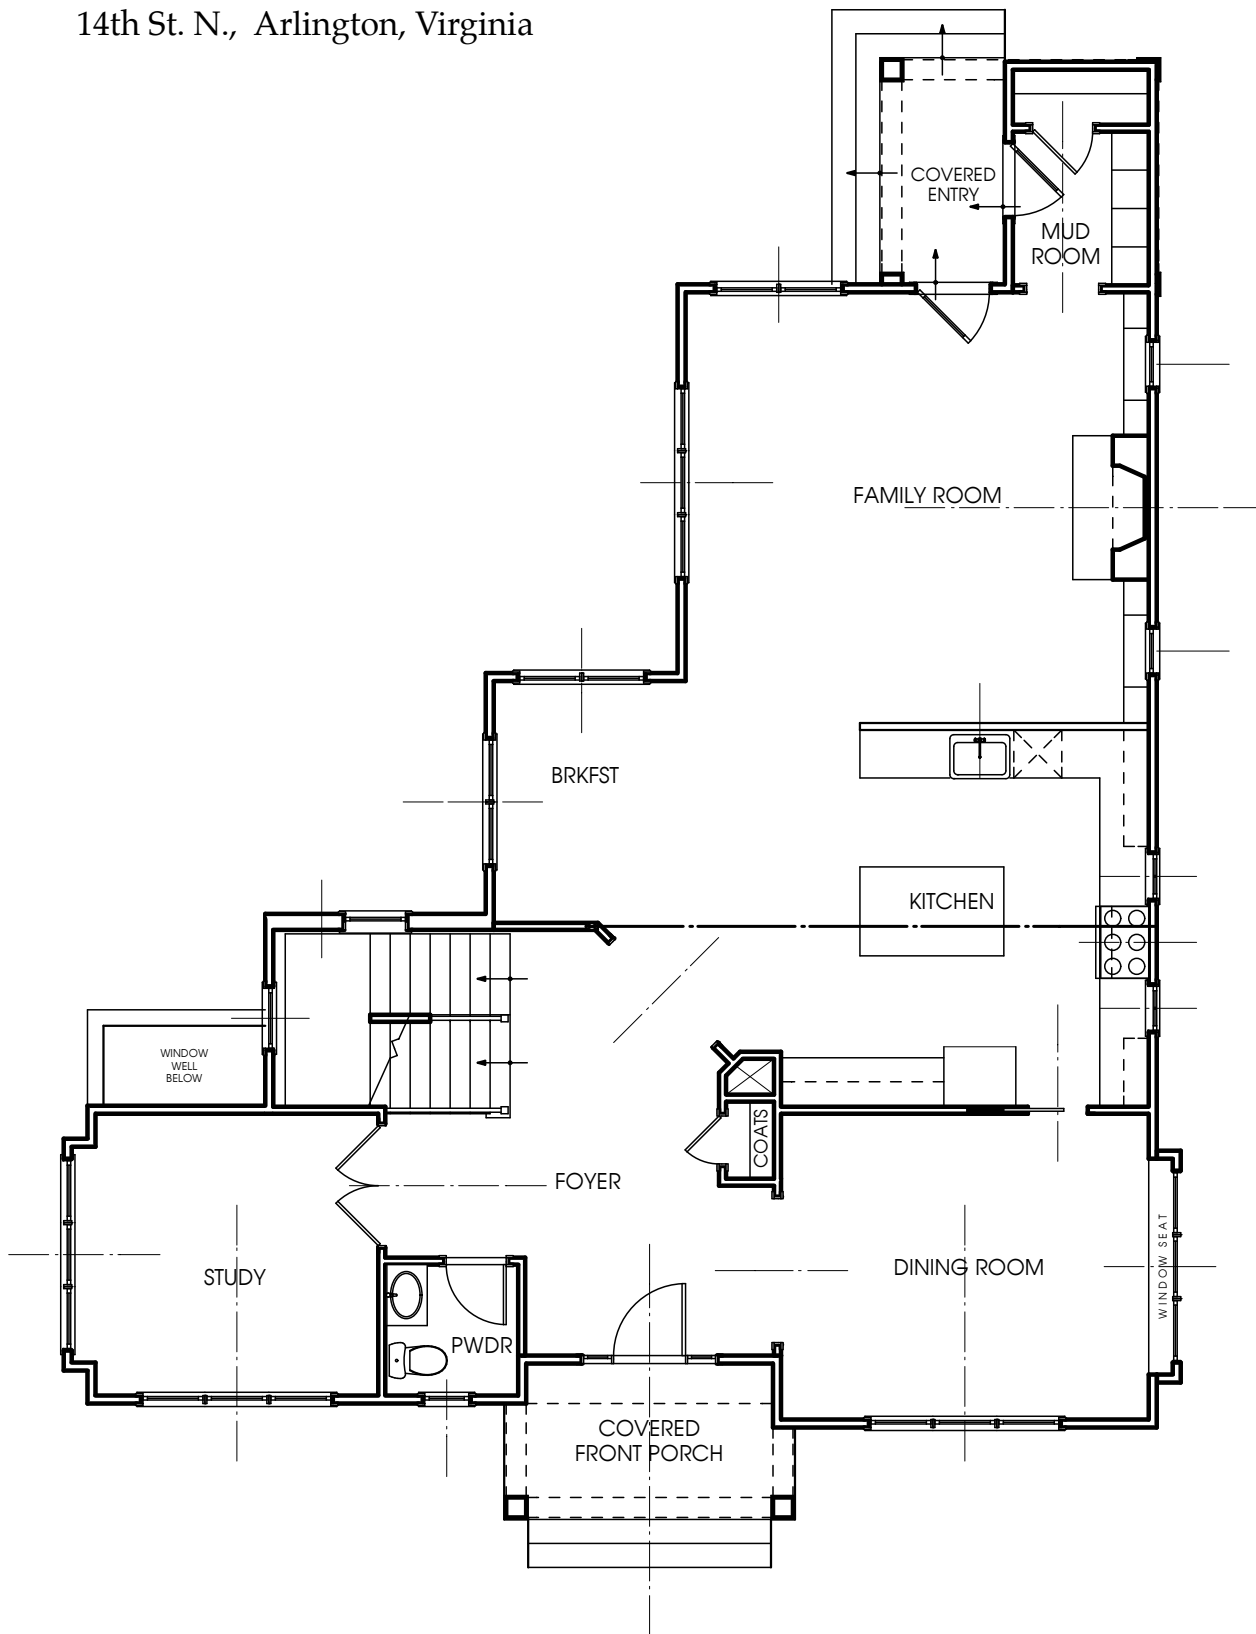


LOT 5B - MAIN FLOOR PLAN

SCALE: 1/8" = 1'-0"

SUNNYSIDE DEVELOPMENT

Lots 4B and 5B
14th St. N., Arlington, Virginia

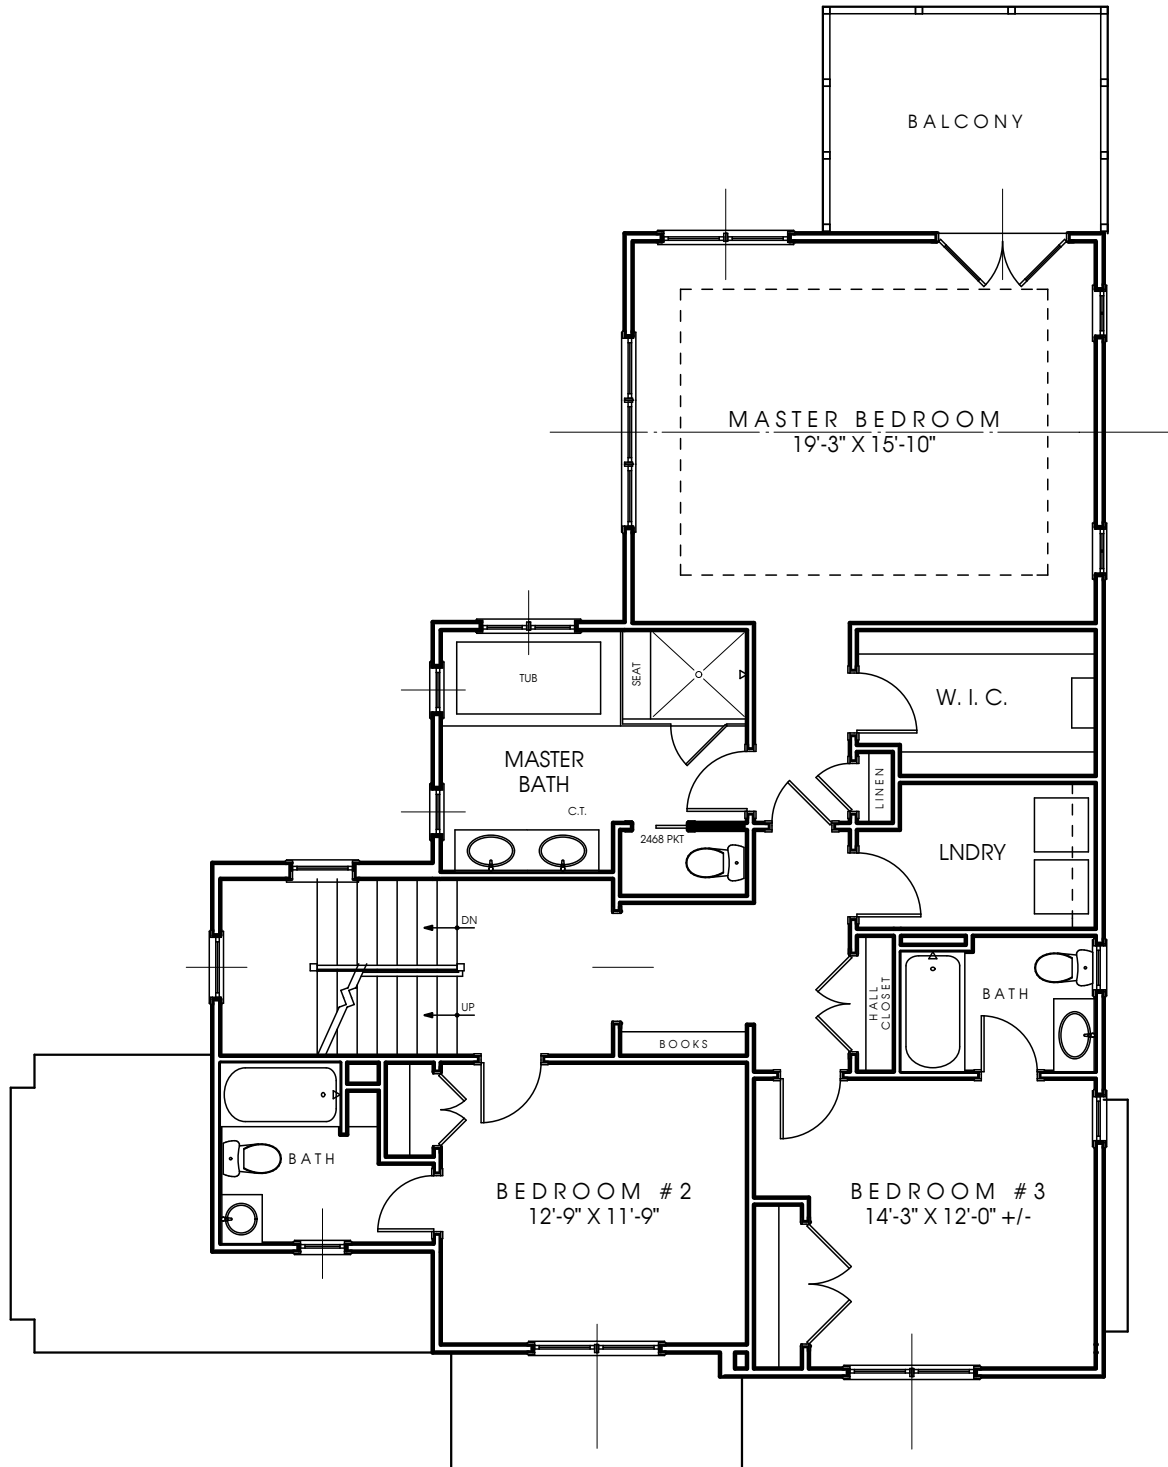


LOT 5B - UPPER FLOOR PLAN

SCALE: 1/8" = 1'-0"

SUNNYSIDE DEVELOPMENT

Lots 4B and 5B
14th St. N., Arlington, Virginia

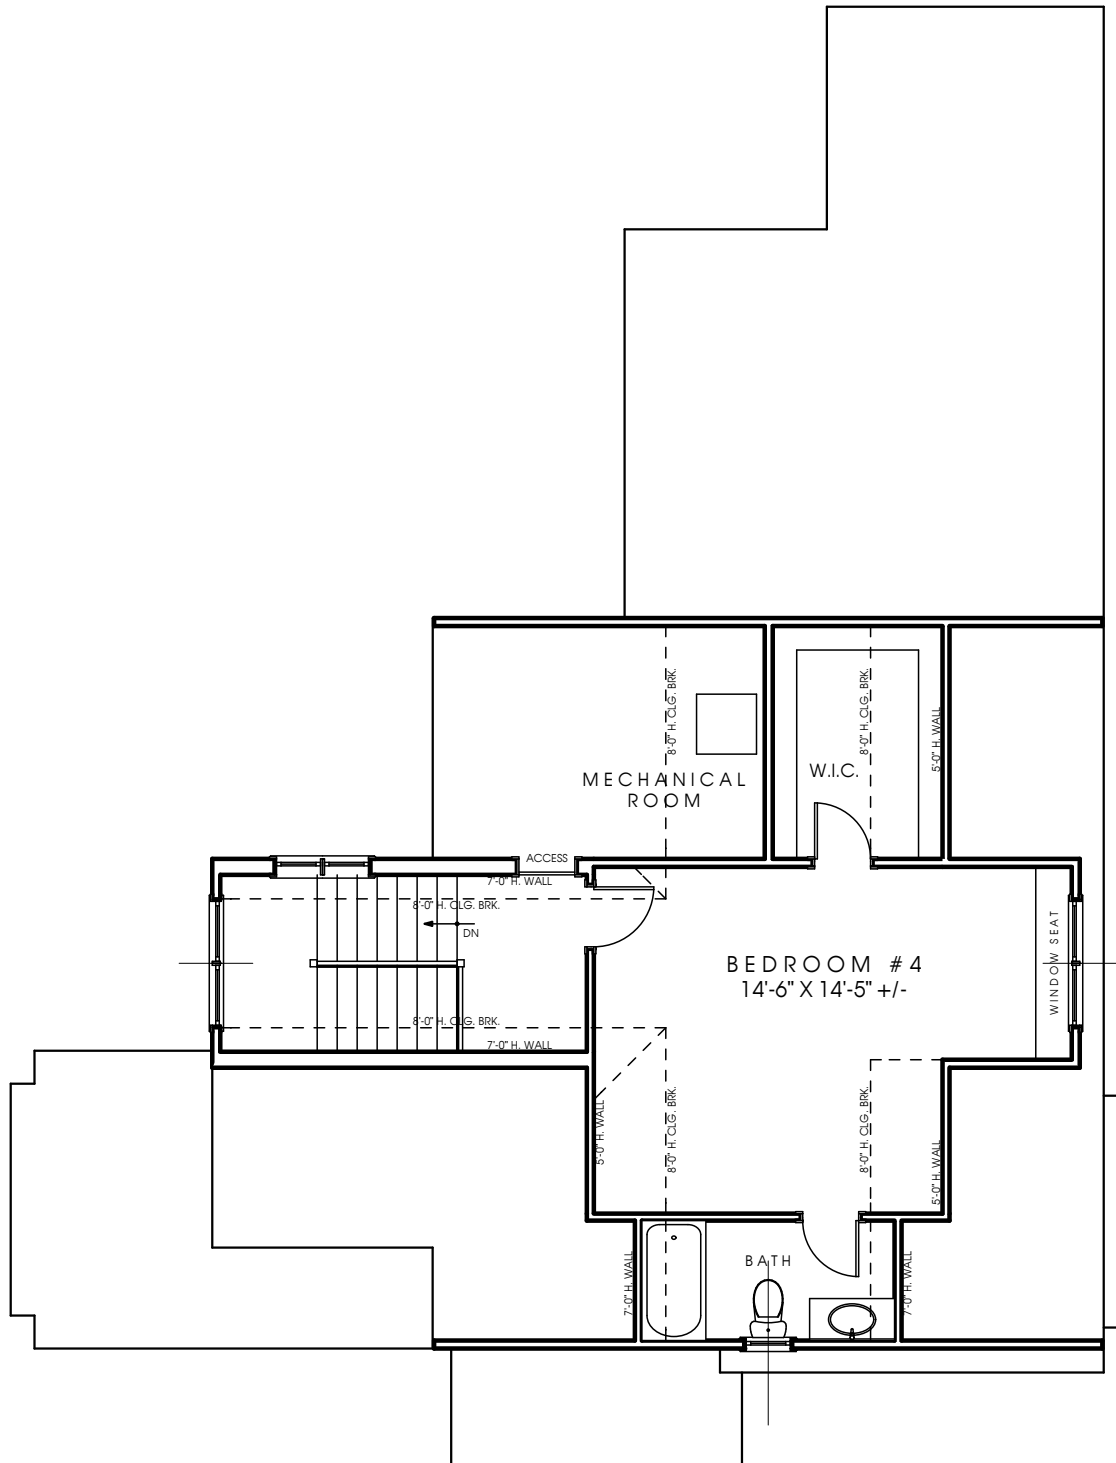


LOT 5B - ATTIC FLOOR PLAN

SCALE: 1/8" = 1'-0"

SUNNYSIDE DEVELOPMENT

Lots 4B and 5B

14th St. N., Arlington, Virginia

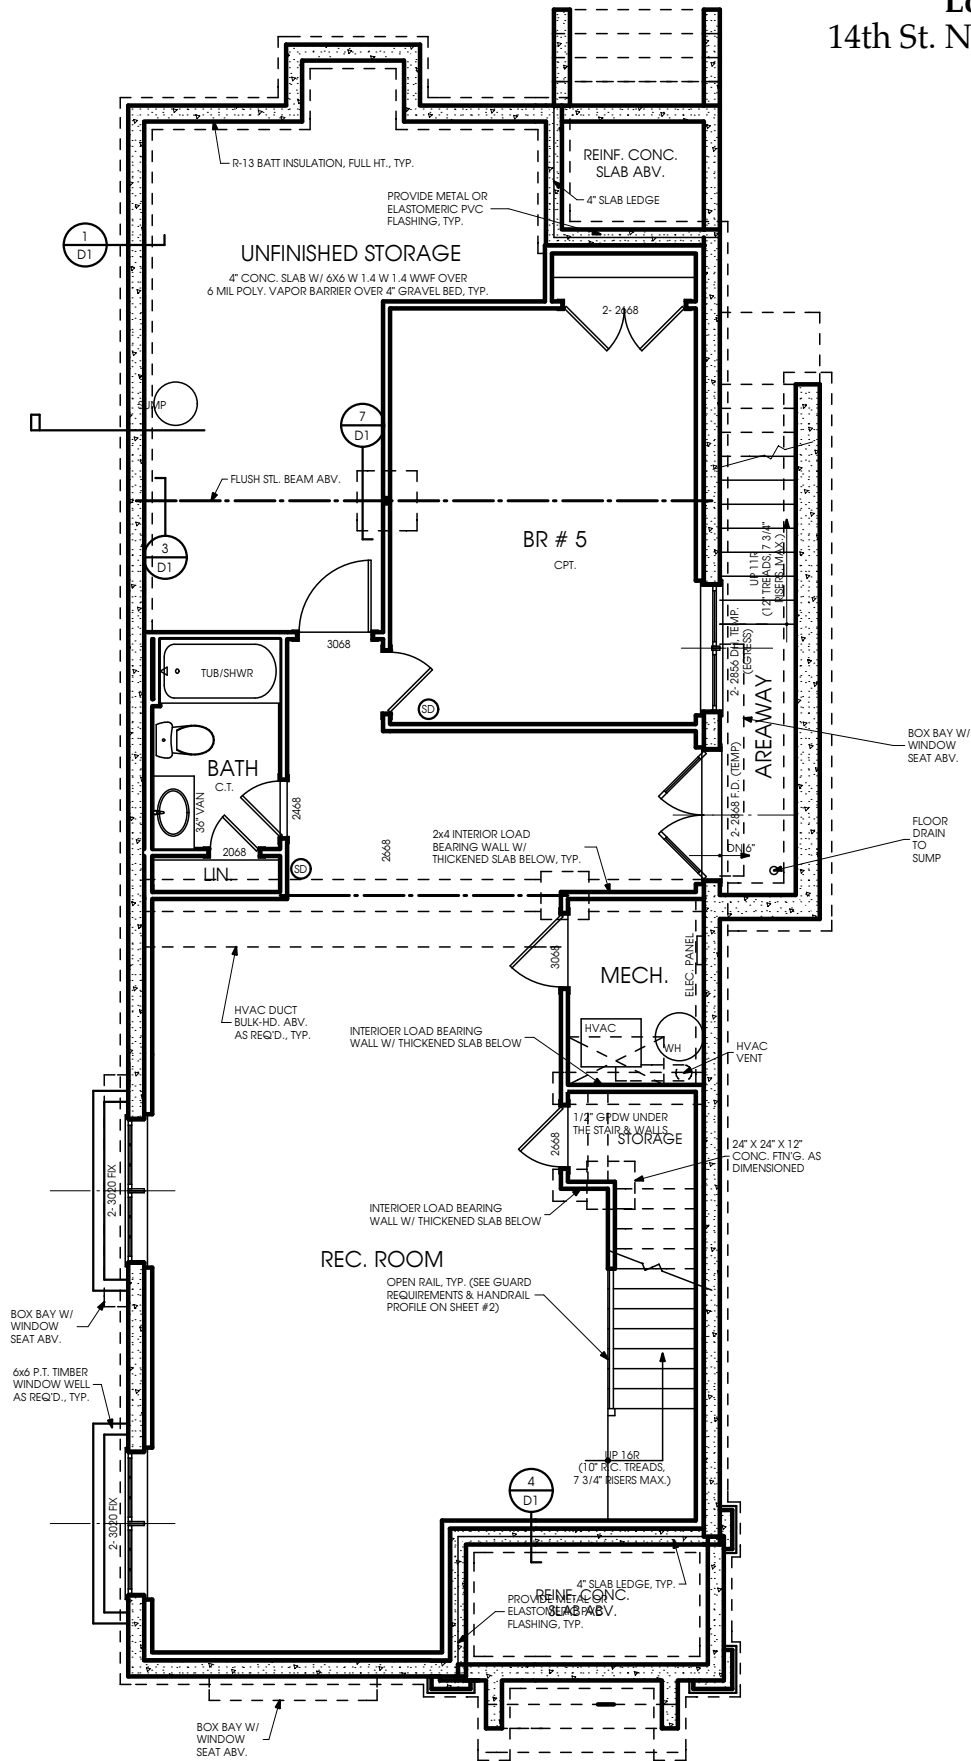


LOT 4B - LOWER FLOOR PLAN

SCALE: 1/8" = 1'-0"

SUNNYSIDE DEVELOPMENT

Lots 4B and 5B

14th St. N., Arlington, Virginia

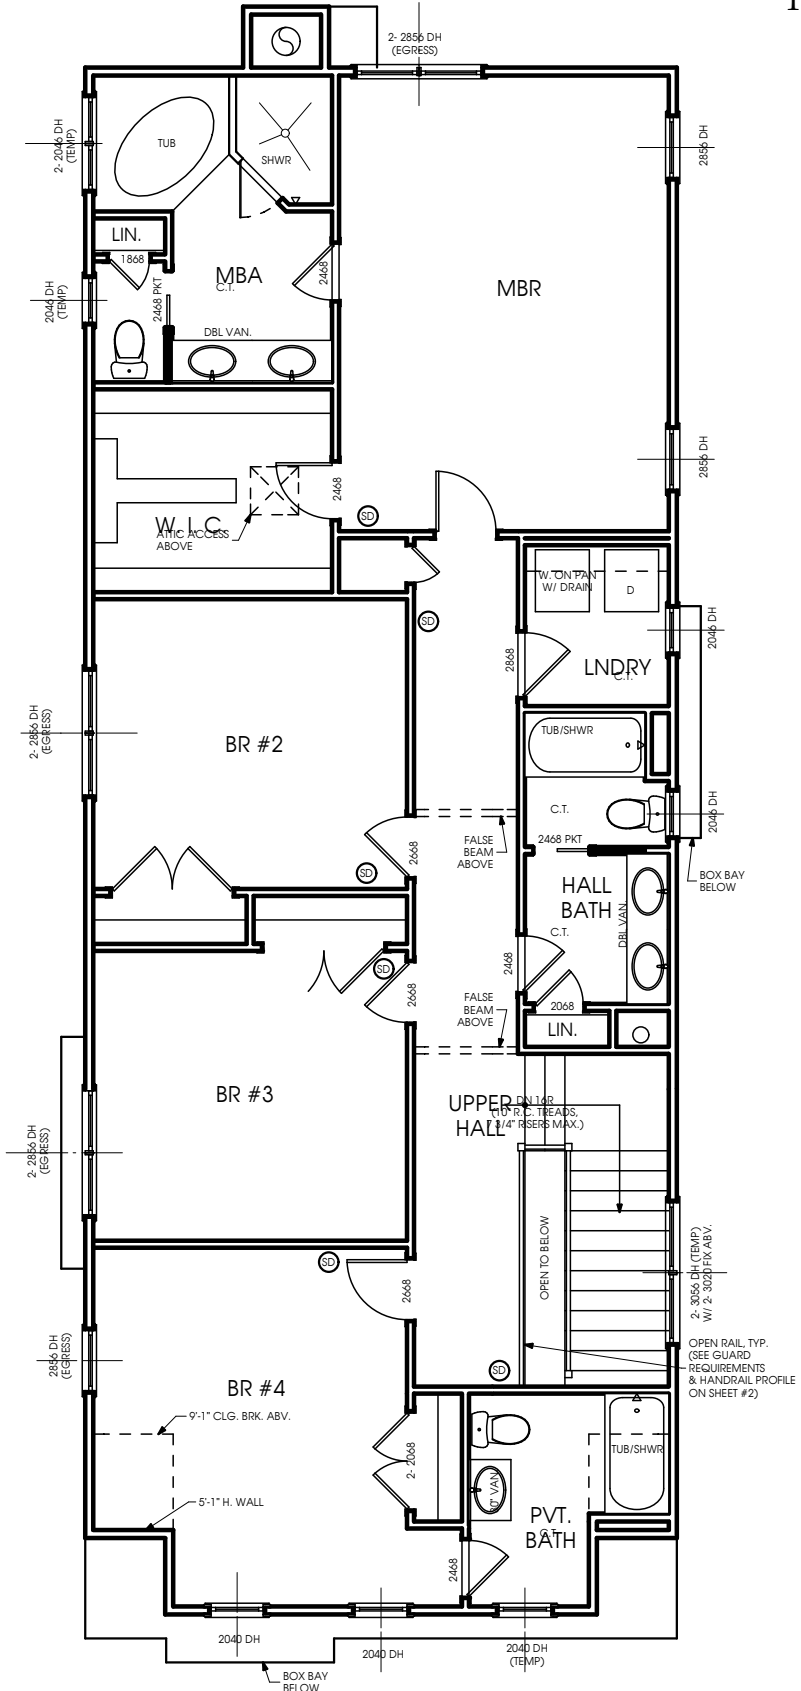

LOT 4B - UPPER FLOOR PLAN

SCALE: 1/8" = 1'-0"