

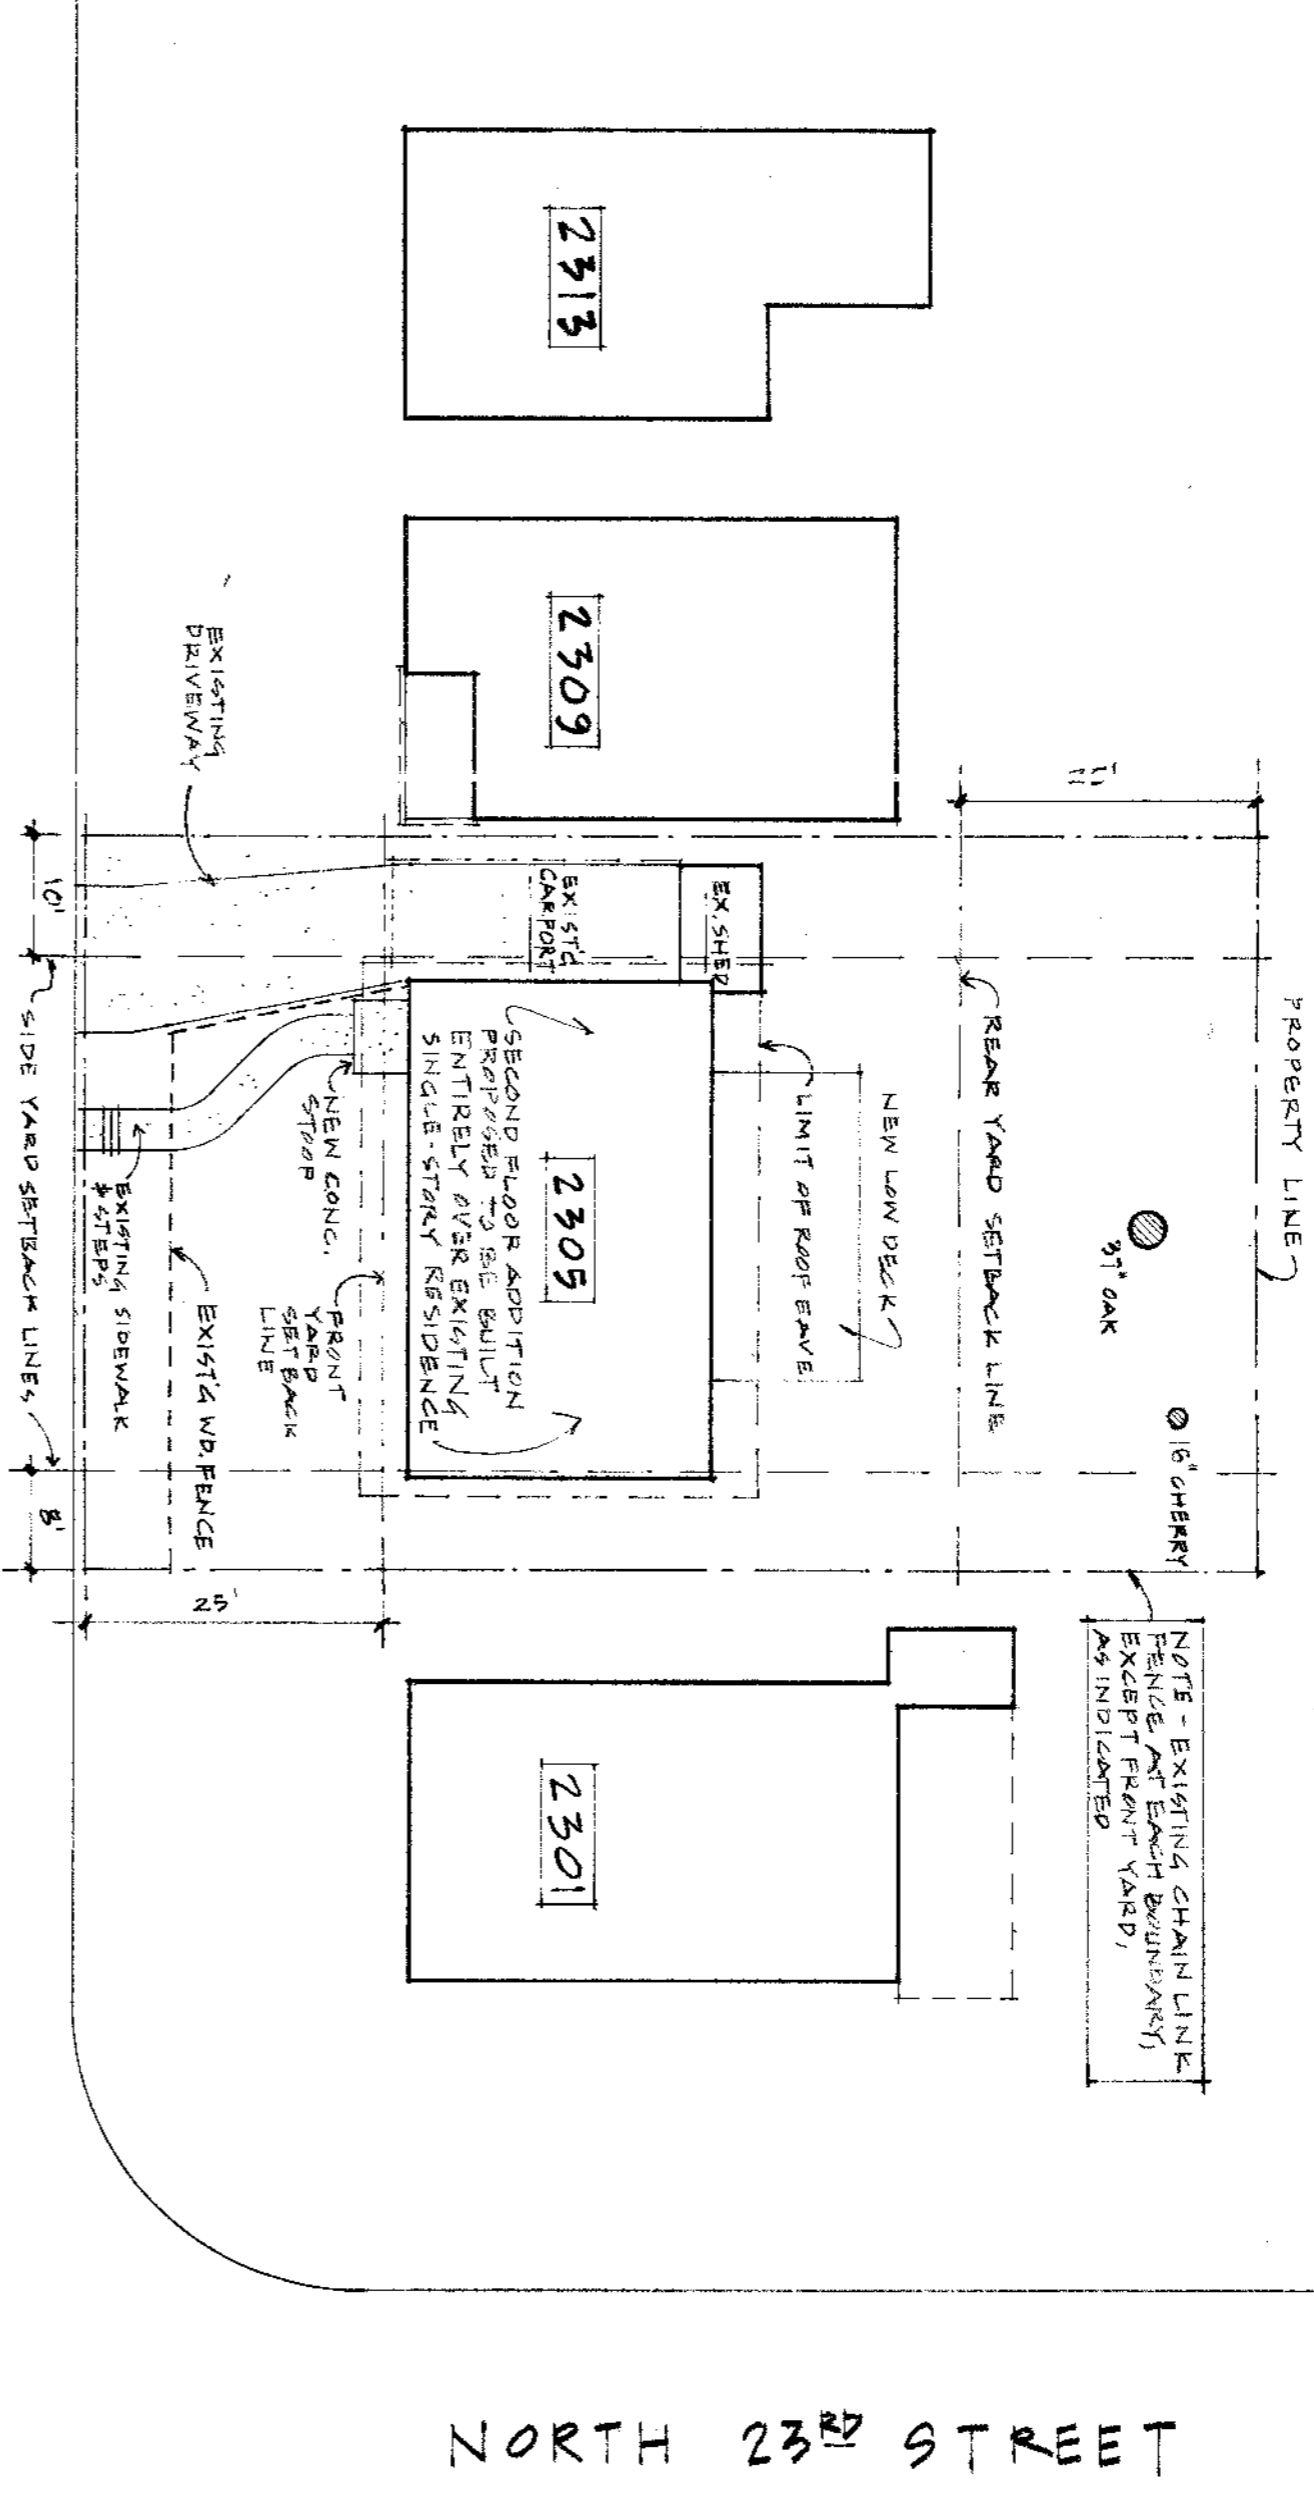



NOTE - EXISTING CHAIN LINK FENCE AT EACH BUILDING(S) EXCEPT FRONT YARD, AS INDICATED

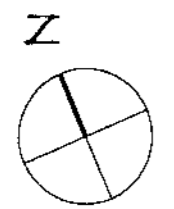


NORTH KENMORE STREET

NORTH 23RD STREET

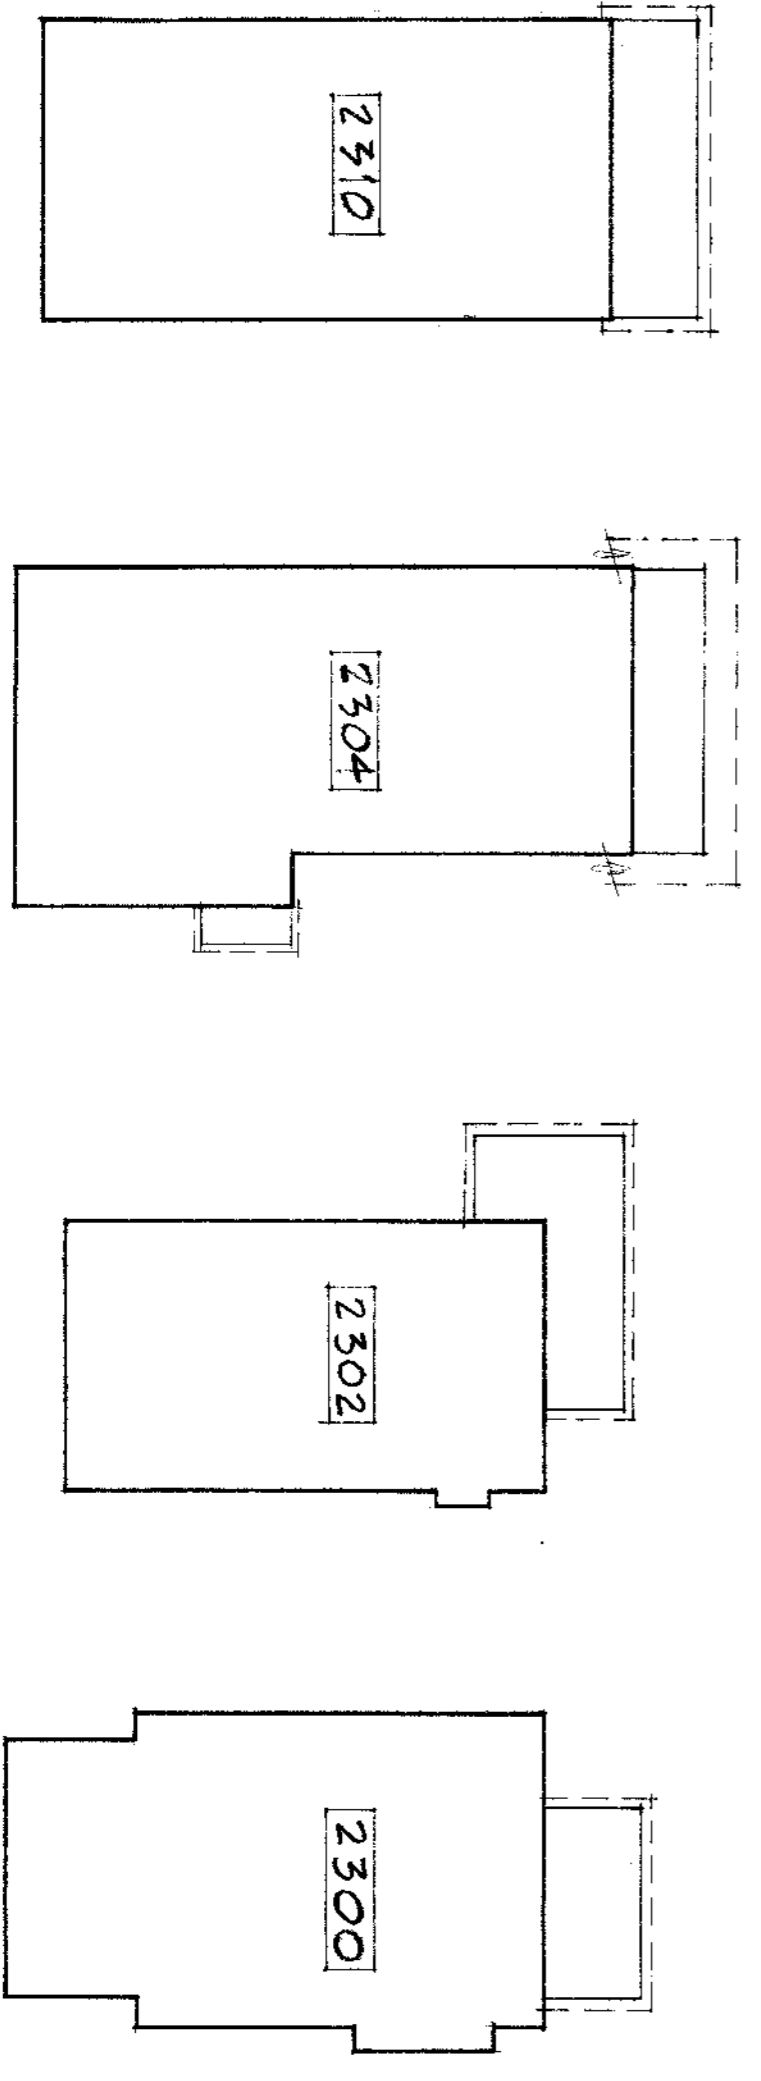

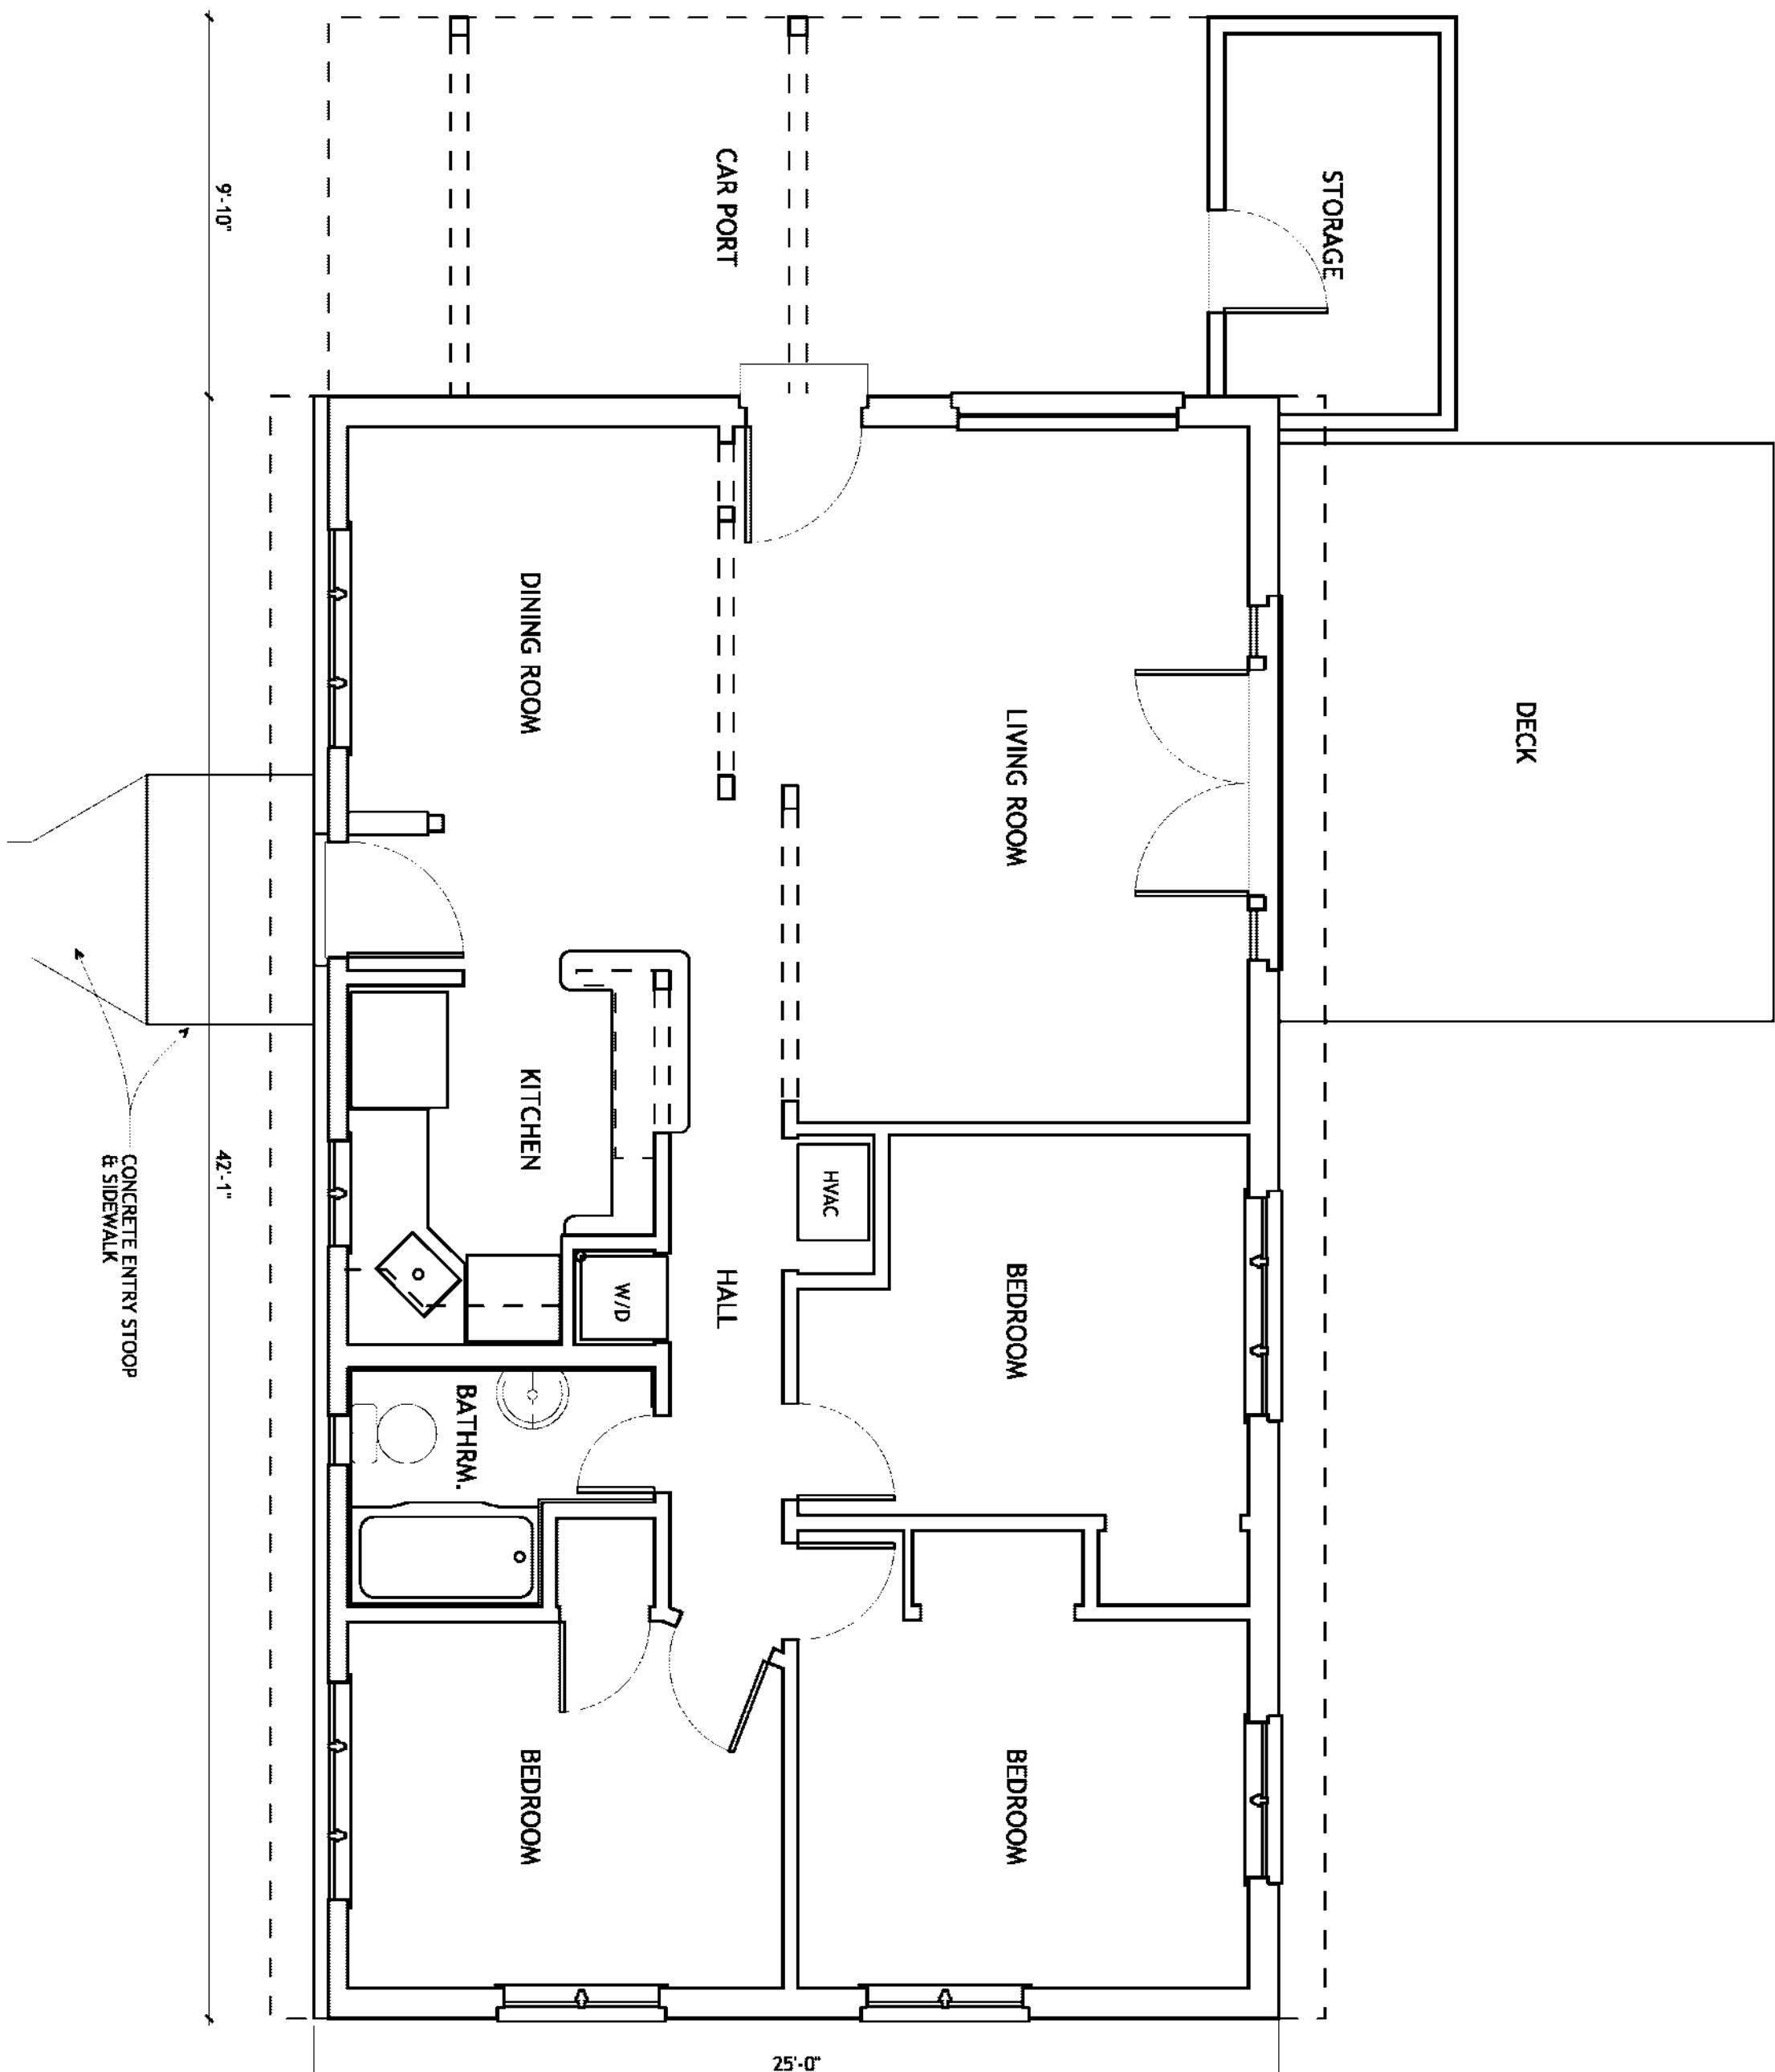


1
EX-1
EXISTING FLOOR PLAN
SCALE: 1/4" = 1'-0"

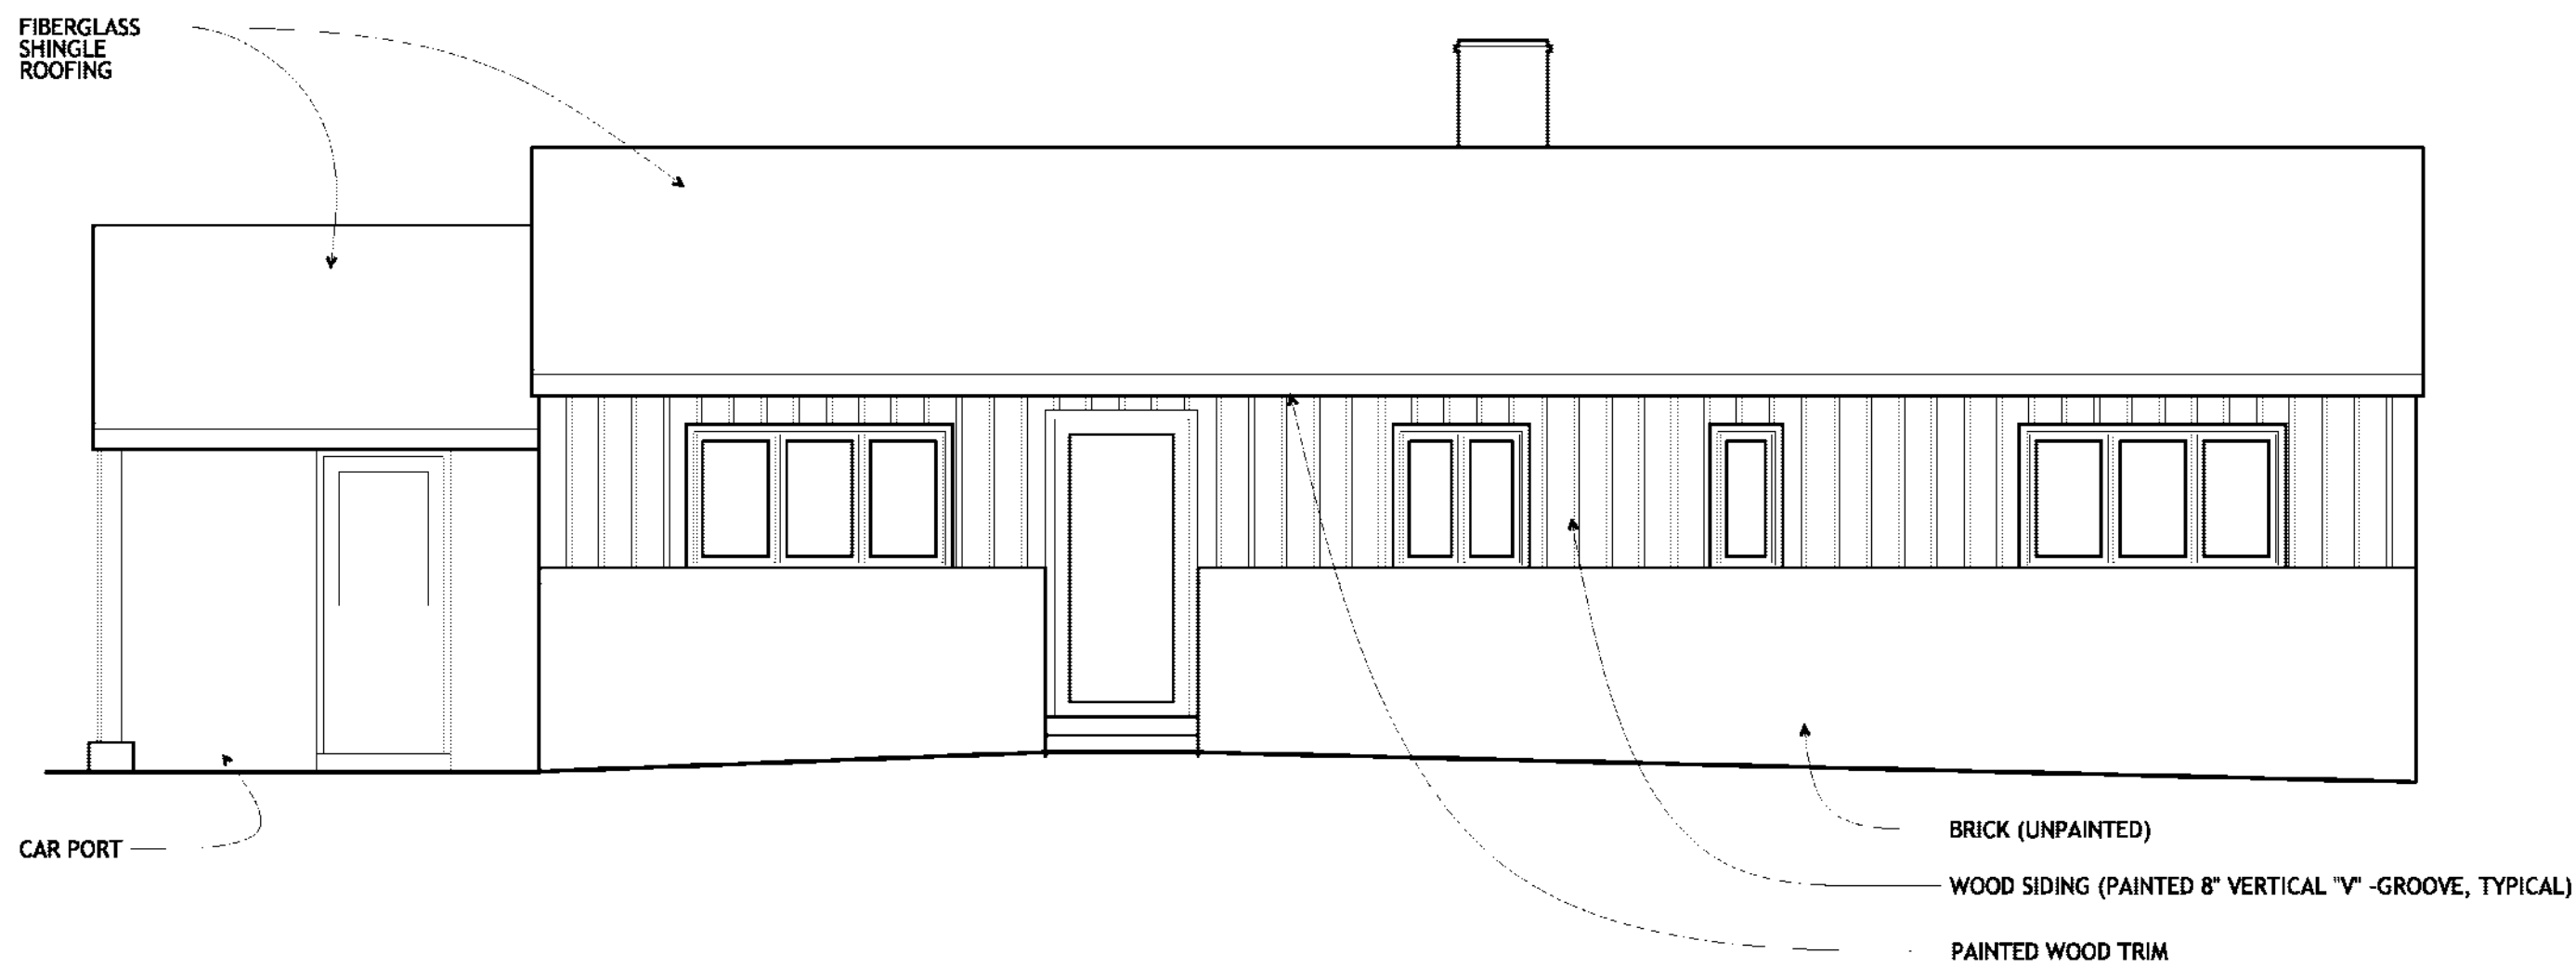

1
EX-2

EXISTING WEST (STREET) ELEVATION

SCALE: 1/4" = 1'-0"

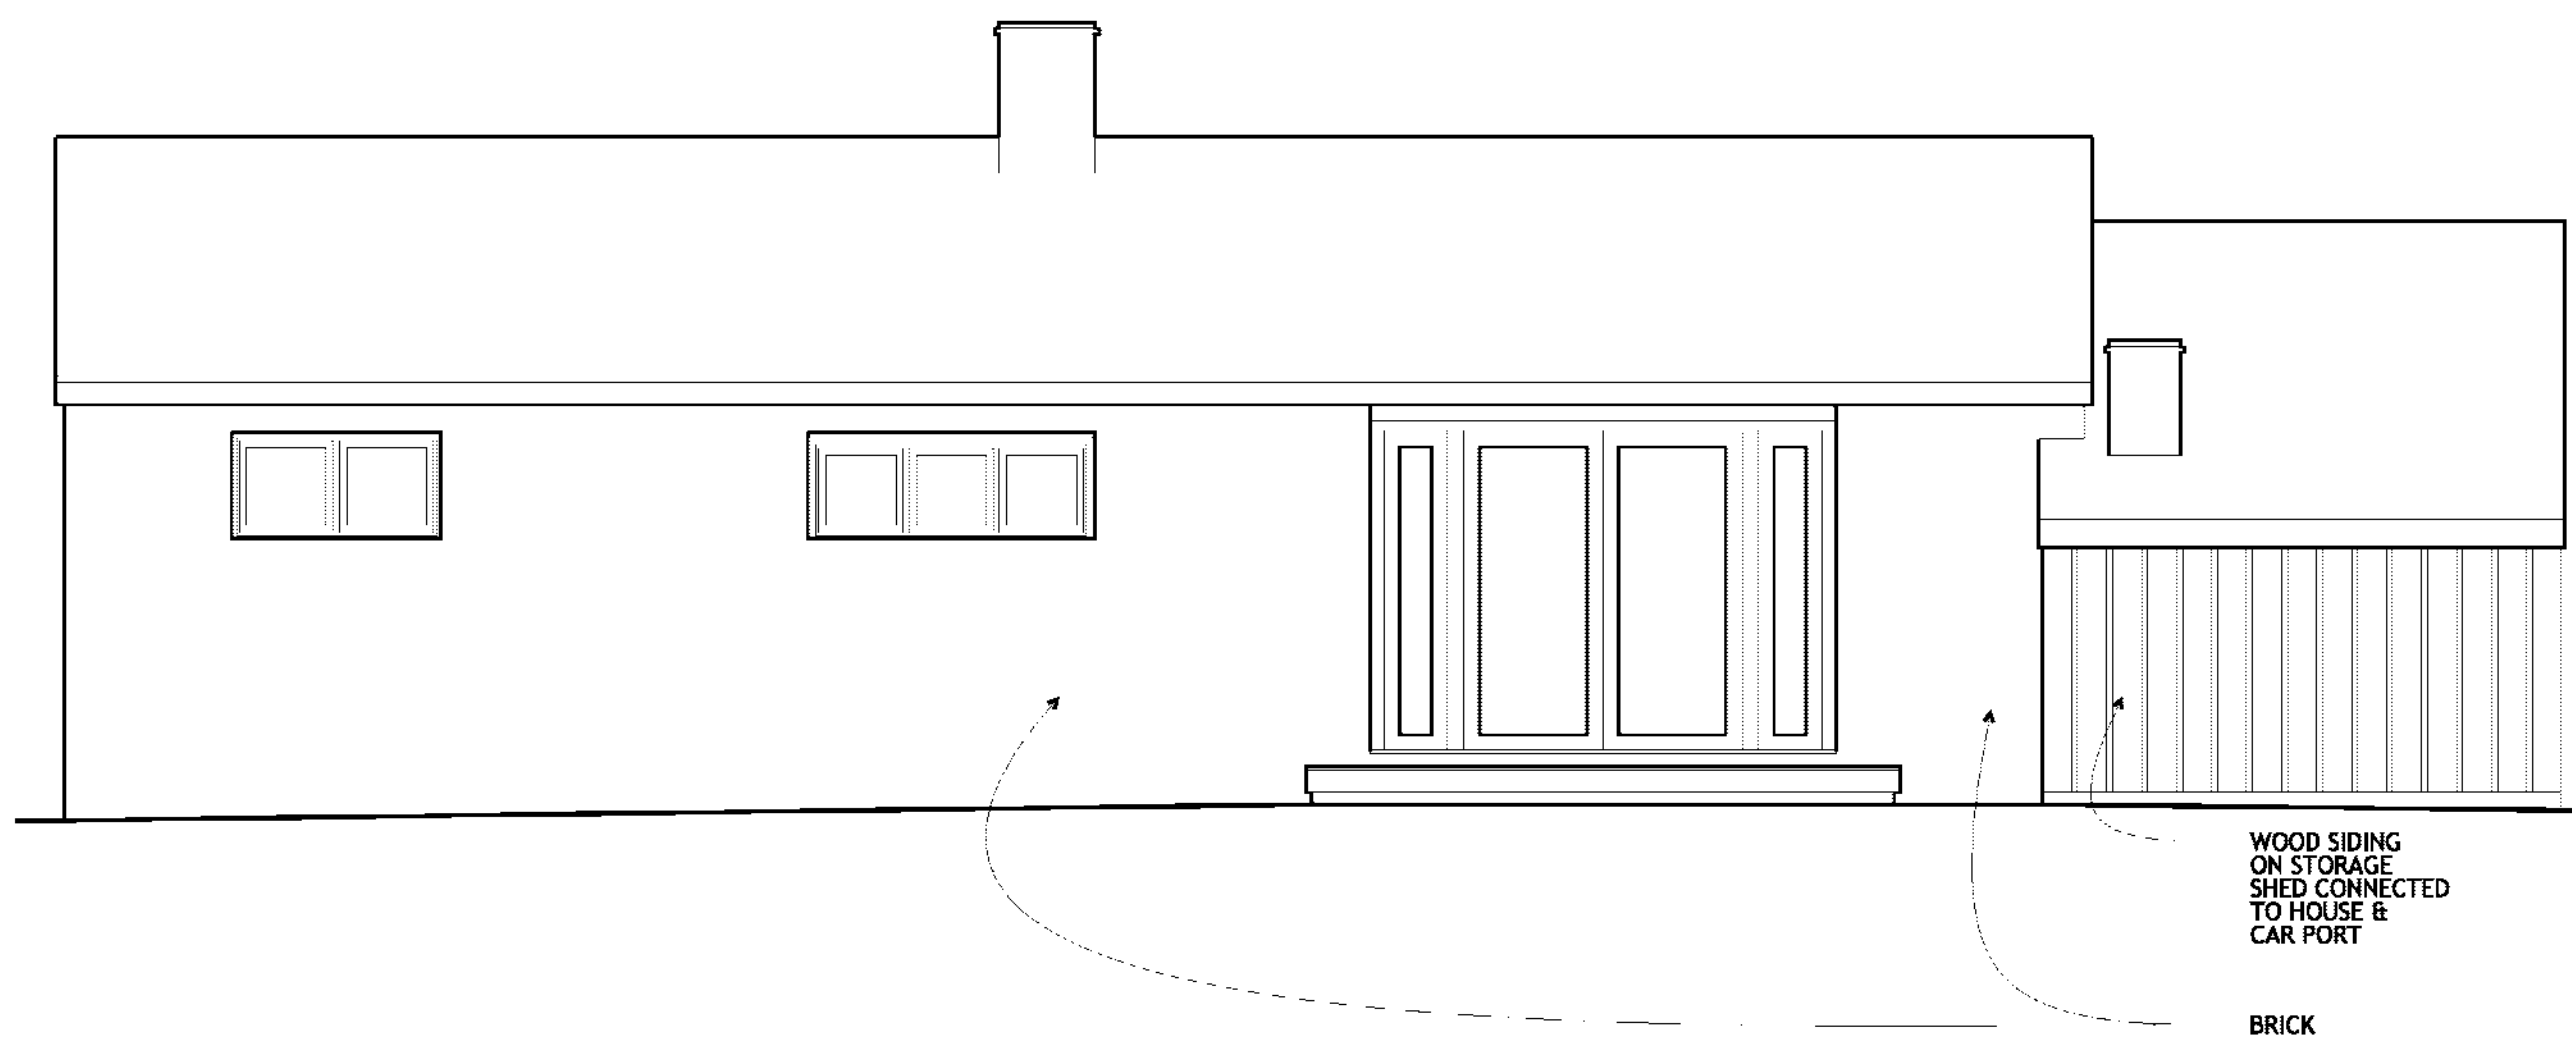

2
EX-2

EXISTING EAST (REAR) ELEVATION

SCALE: 1/4" = 1'-0"


12.10

DESIGN REVIEW
 SUBMISSION
 AUGUST 22, 2012


EXISTING ELEVATIONS
 SCALE: 1/4" = 1'-0"

SHEET NO.


EX-2

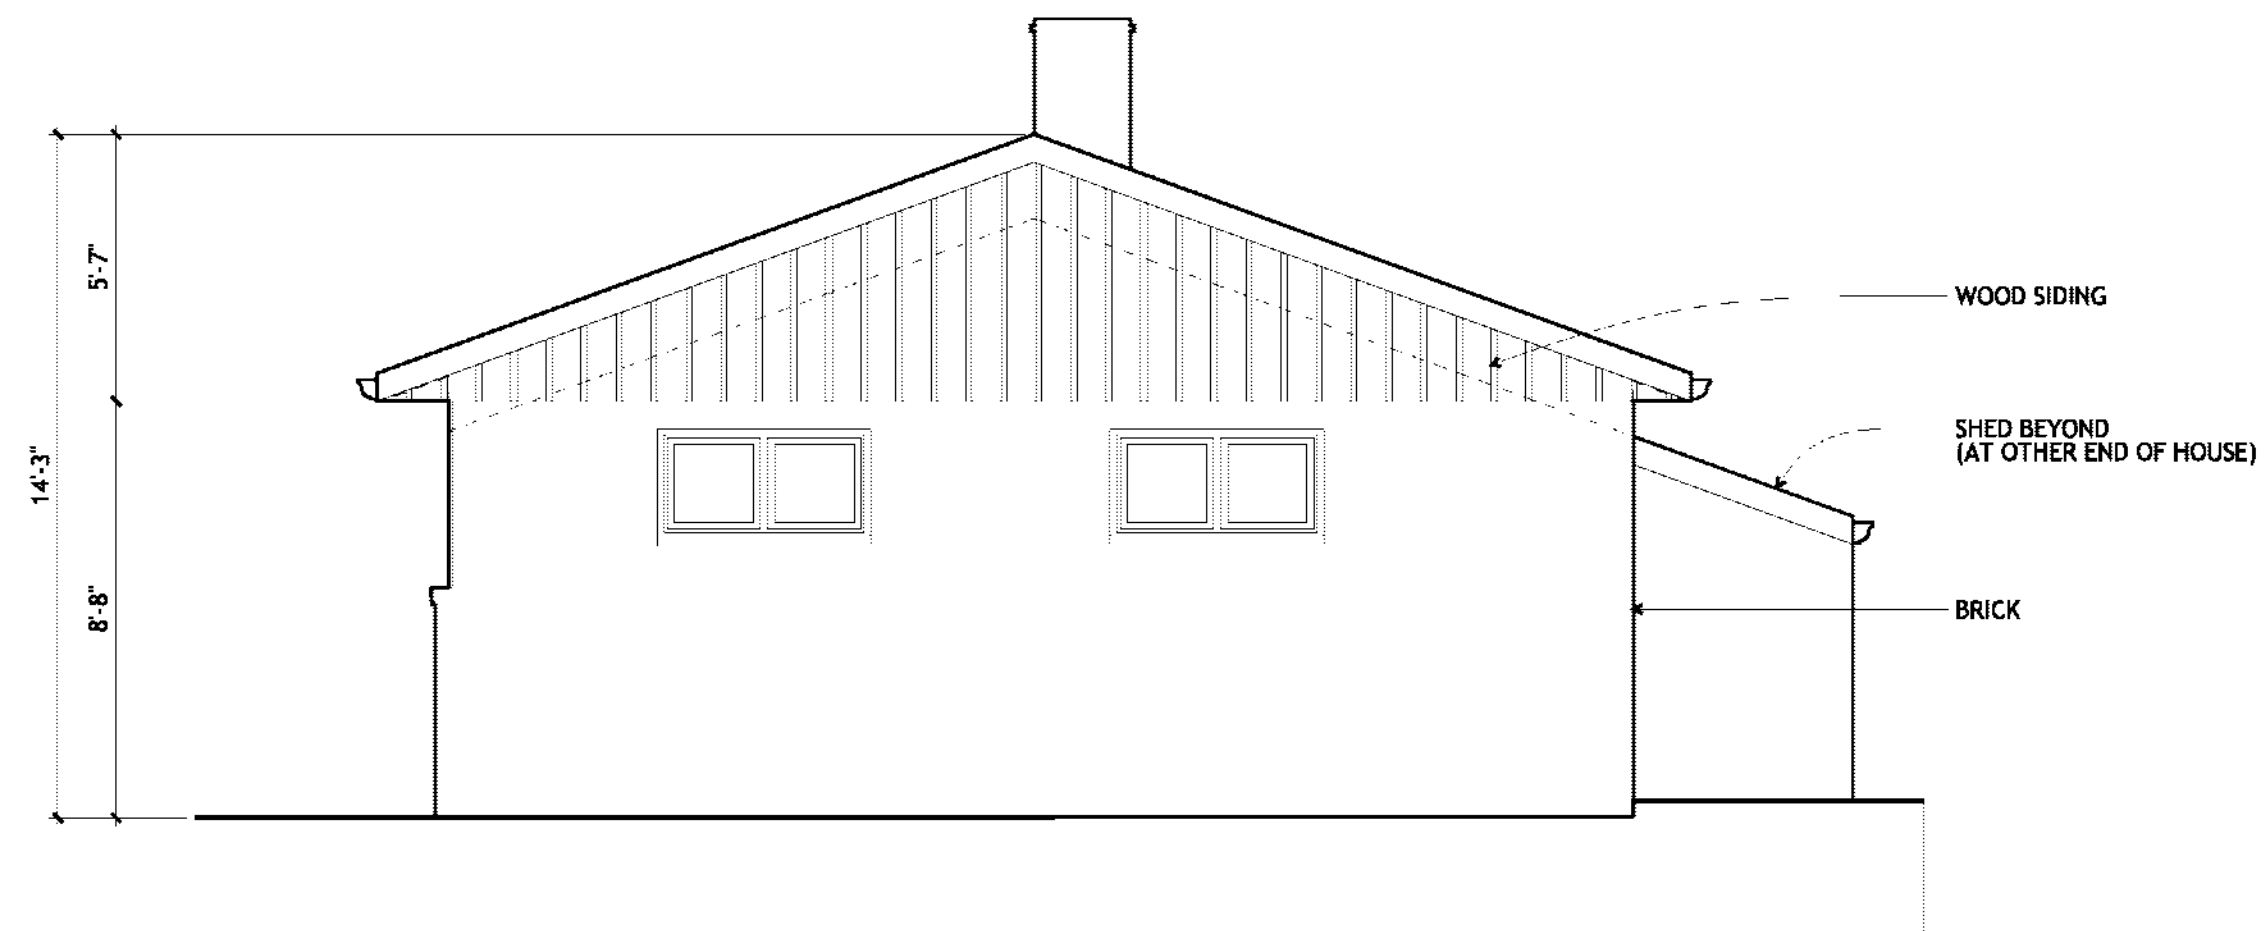

1
EX-3
EXISTING SOUTH ELEVATION
SCALE: 1/4" = 1'-0"

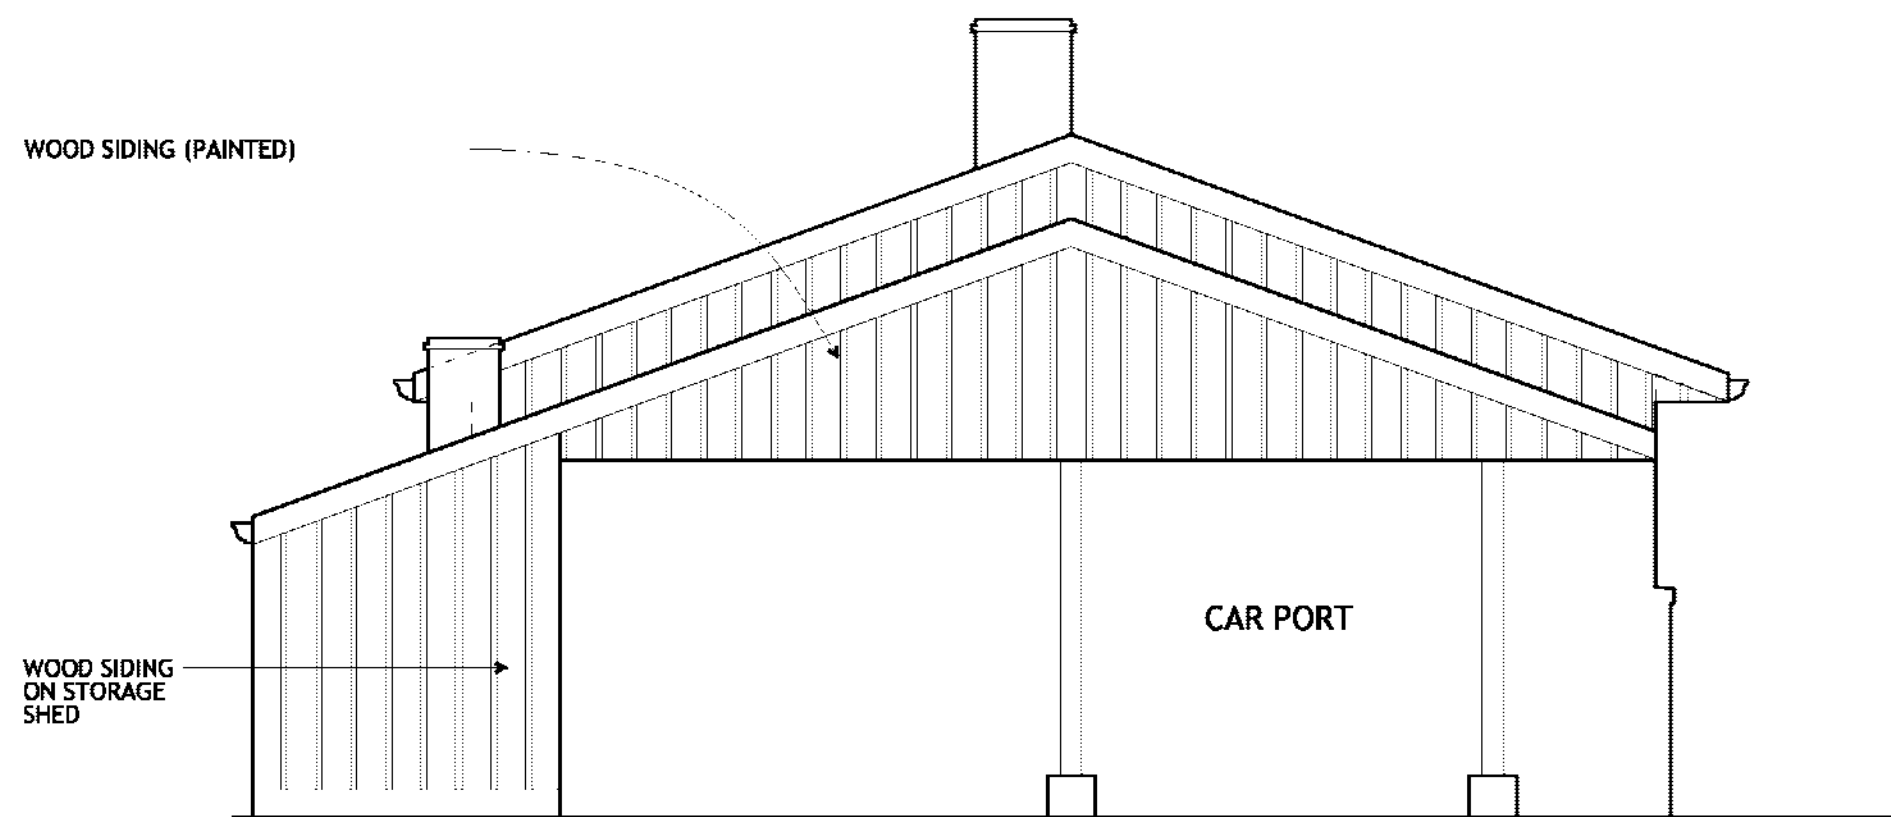


2
EX-3
EXISTING NORTH ELEVATION
SCALE: 1/4" = 1'-0"

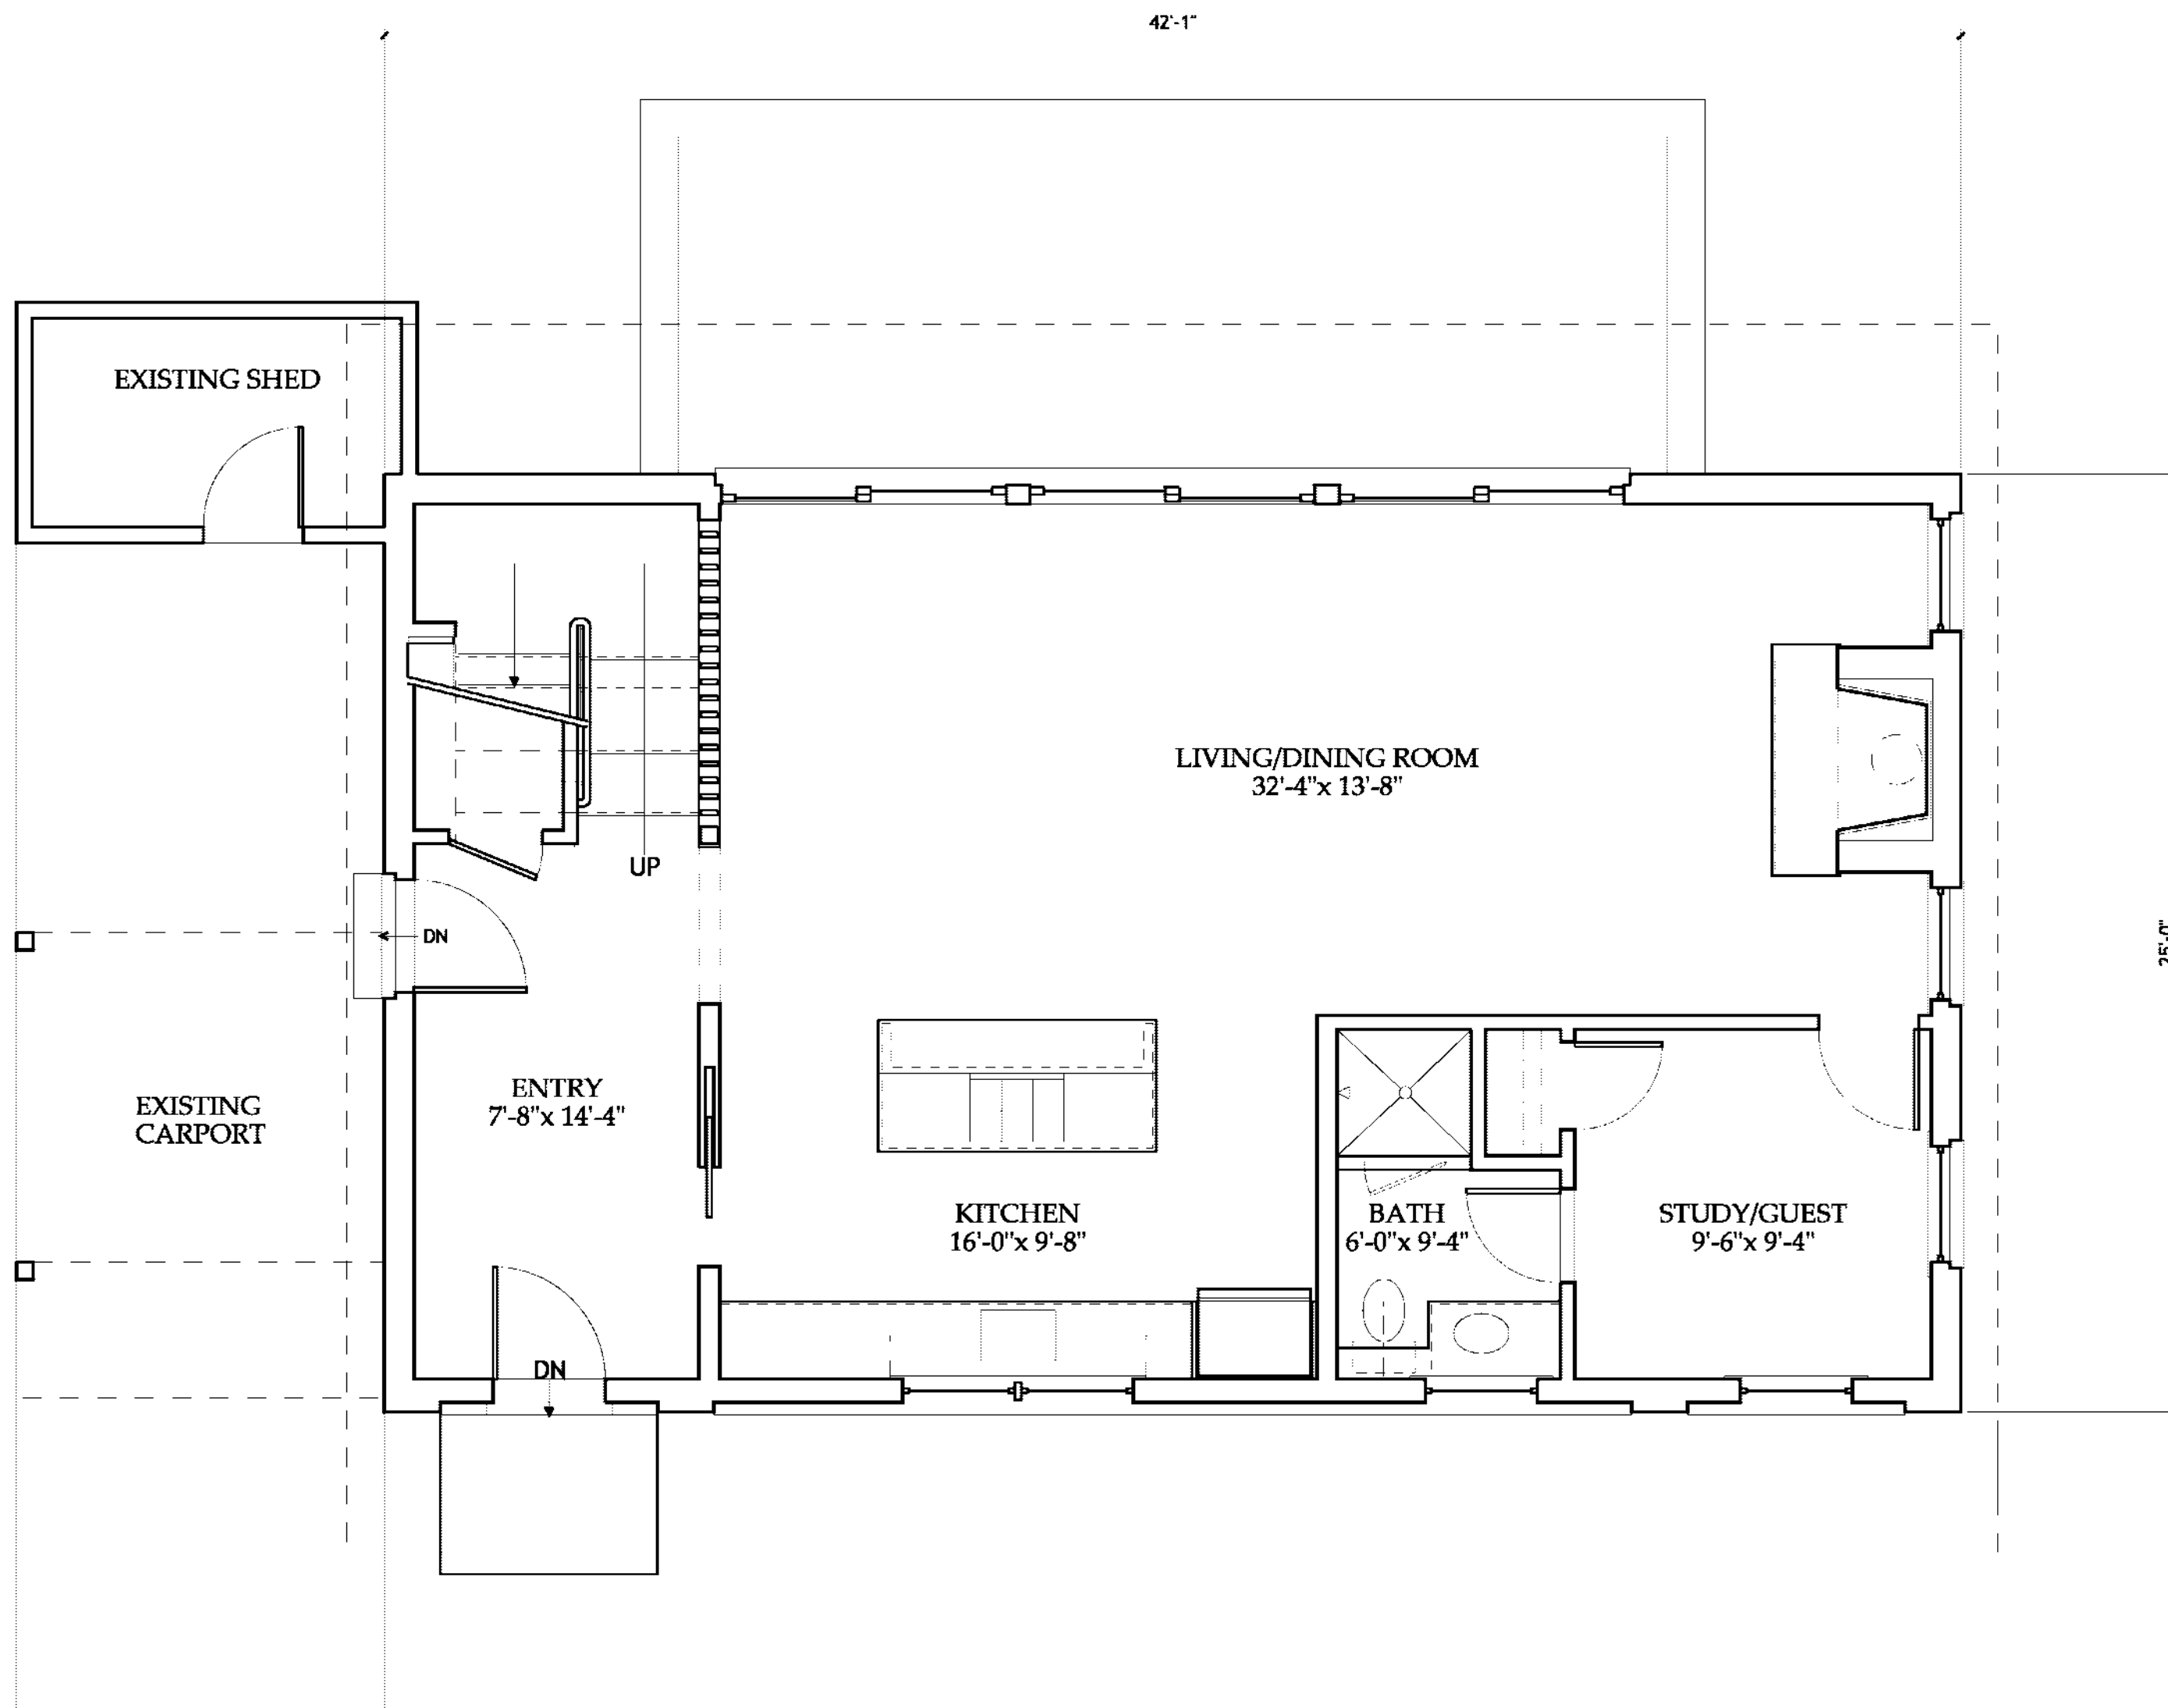

1
A-1

PROPOSED FIRST FLOOR PLAN

SCALE: 1/4" = 1'-0"

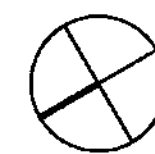

12.10


DESIGN REVIEW
 SUBMISSION
 AUGUST 22, 2012

PROPOSED FIRST FLOOR PLAN

SCALE: 1/4" = 1'-0"

SHEET NO.


A-1

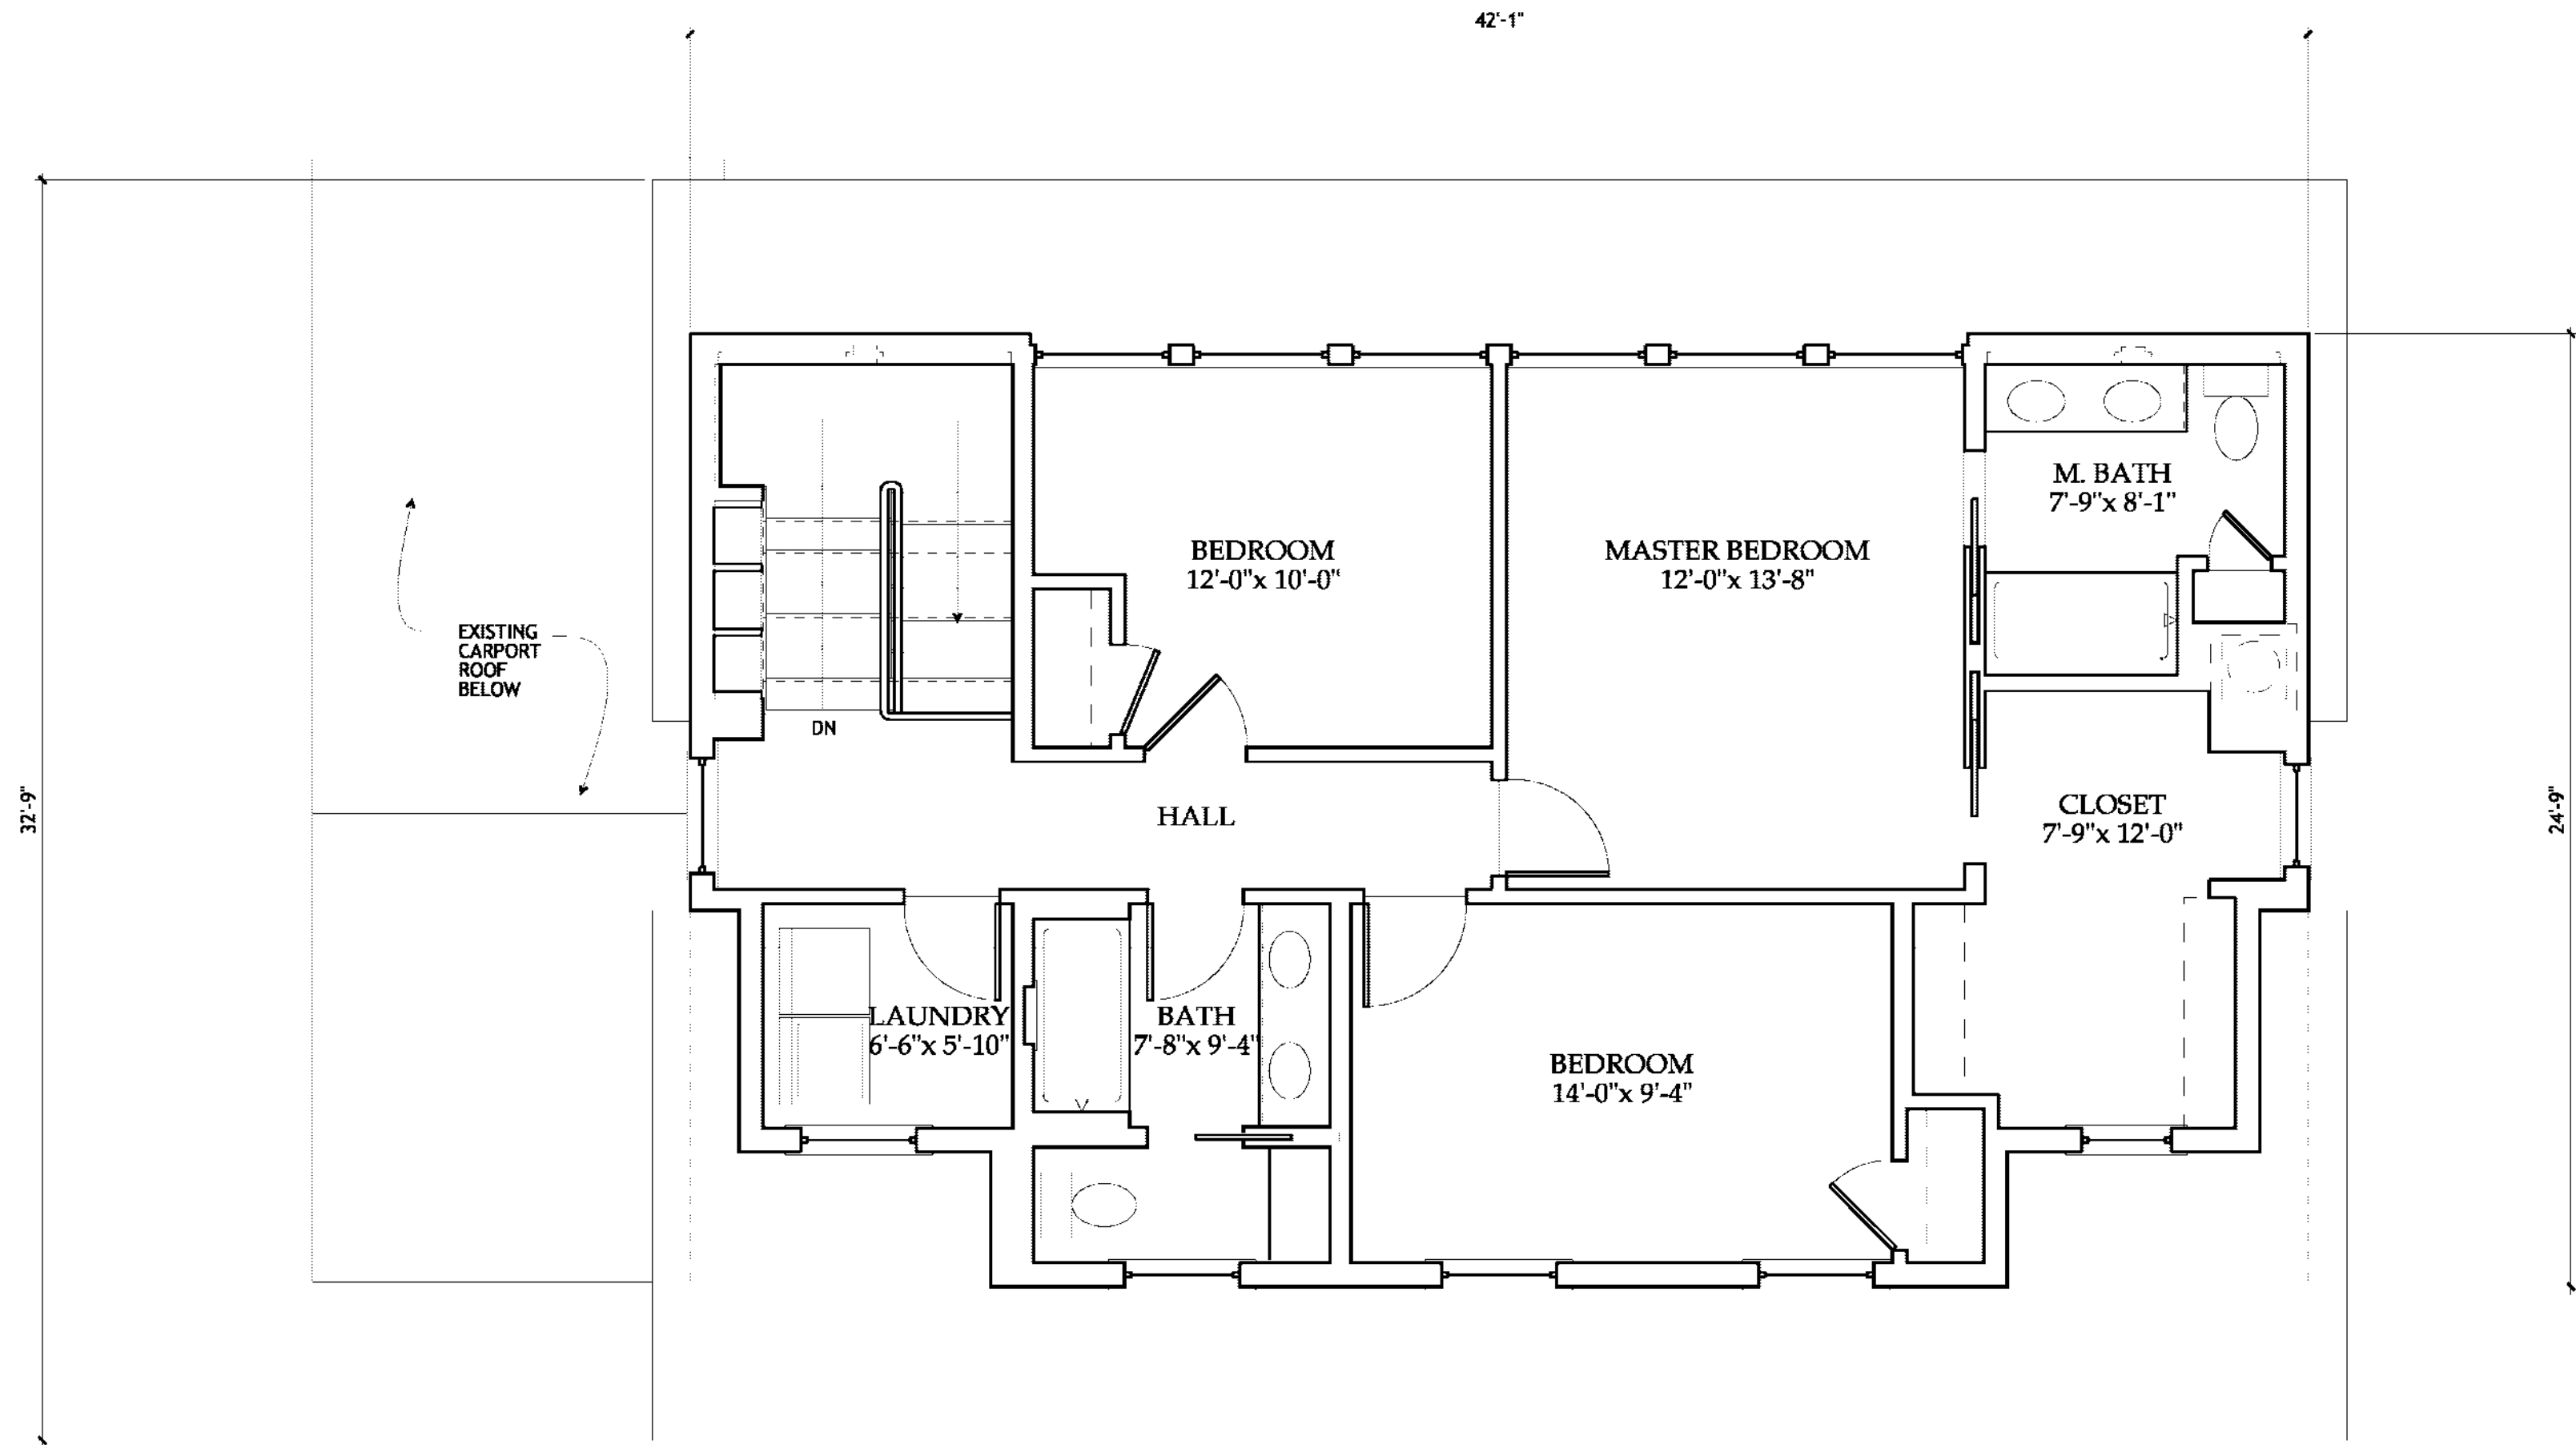

1
A-2

PROPOSED SECOND FLOOR PLAN

SCALE: 1/4" = 1'-0"

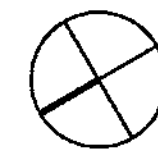

12.10


DESIGN REVIEW
 SUBMISSION
 AUGUST 22, 2012

PROPOSED SECOND FLOOR PLAN

SCALE: 1/4" = 1'-0"


SHEET NO.


A-2

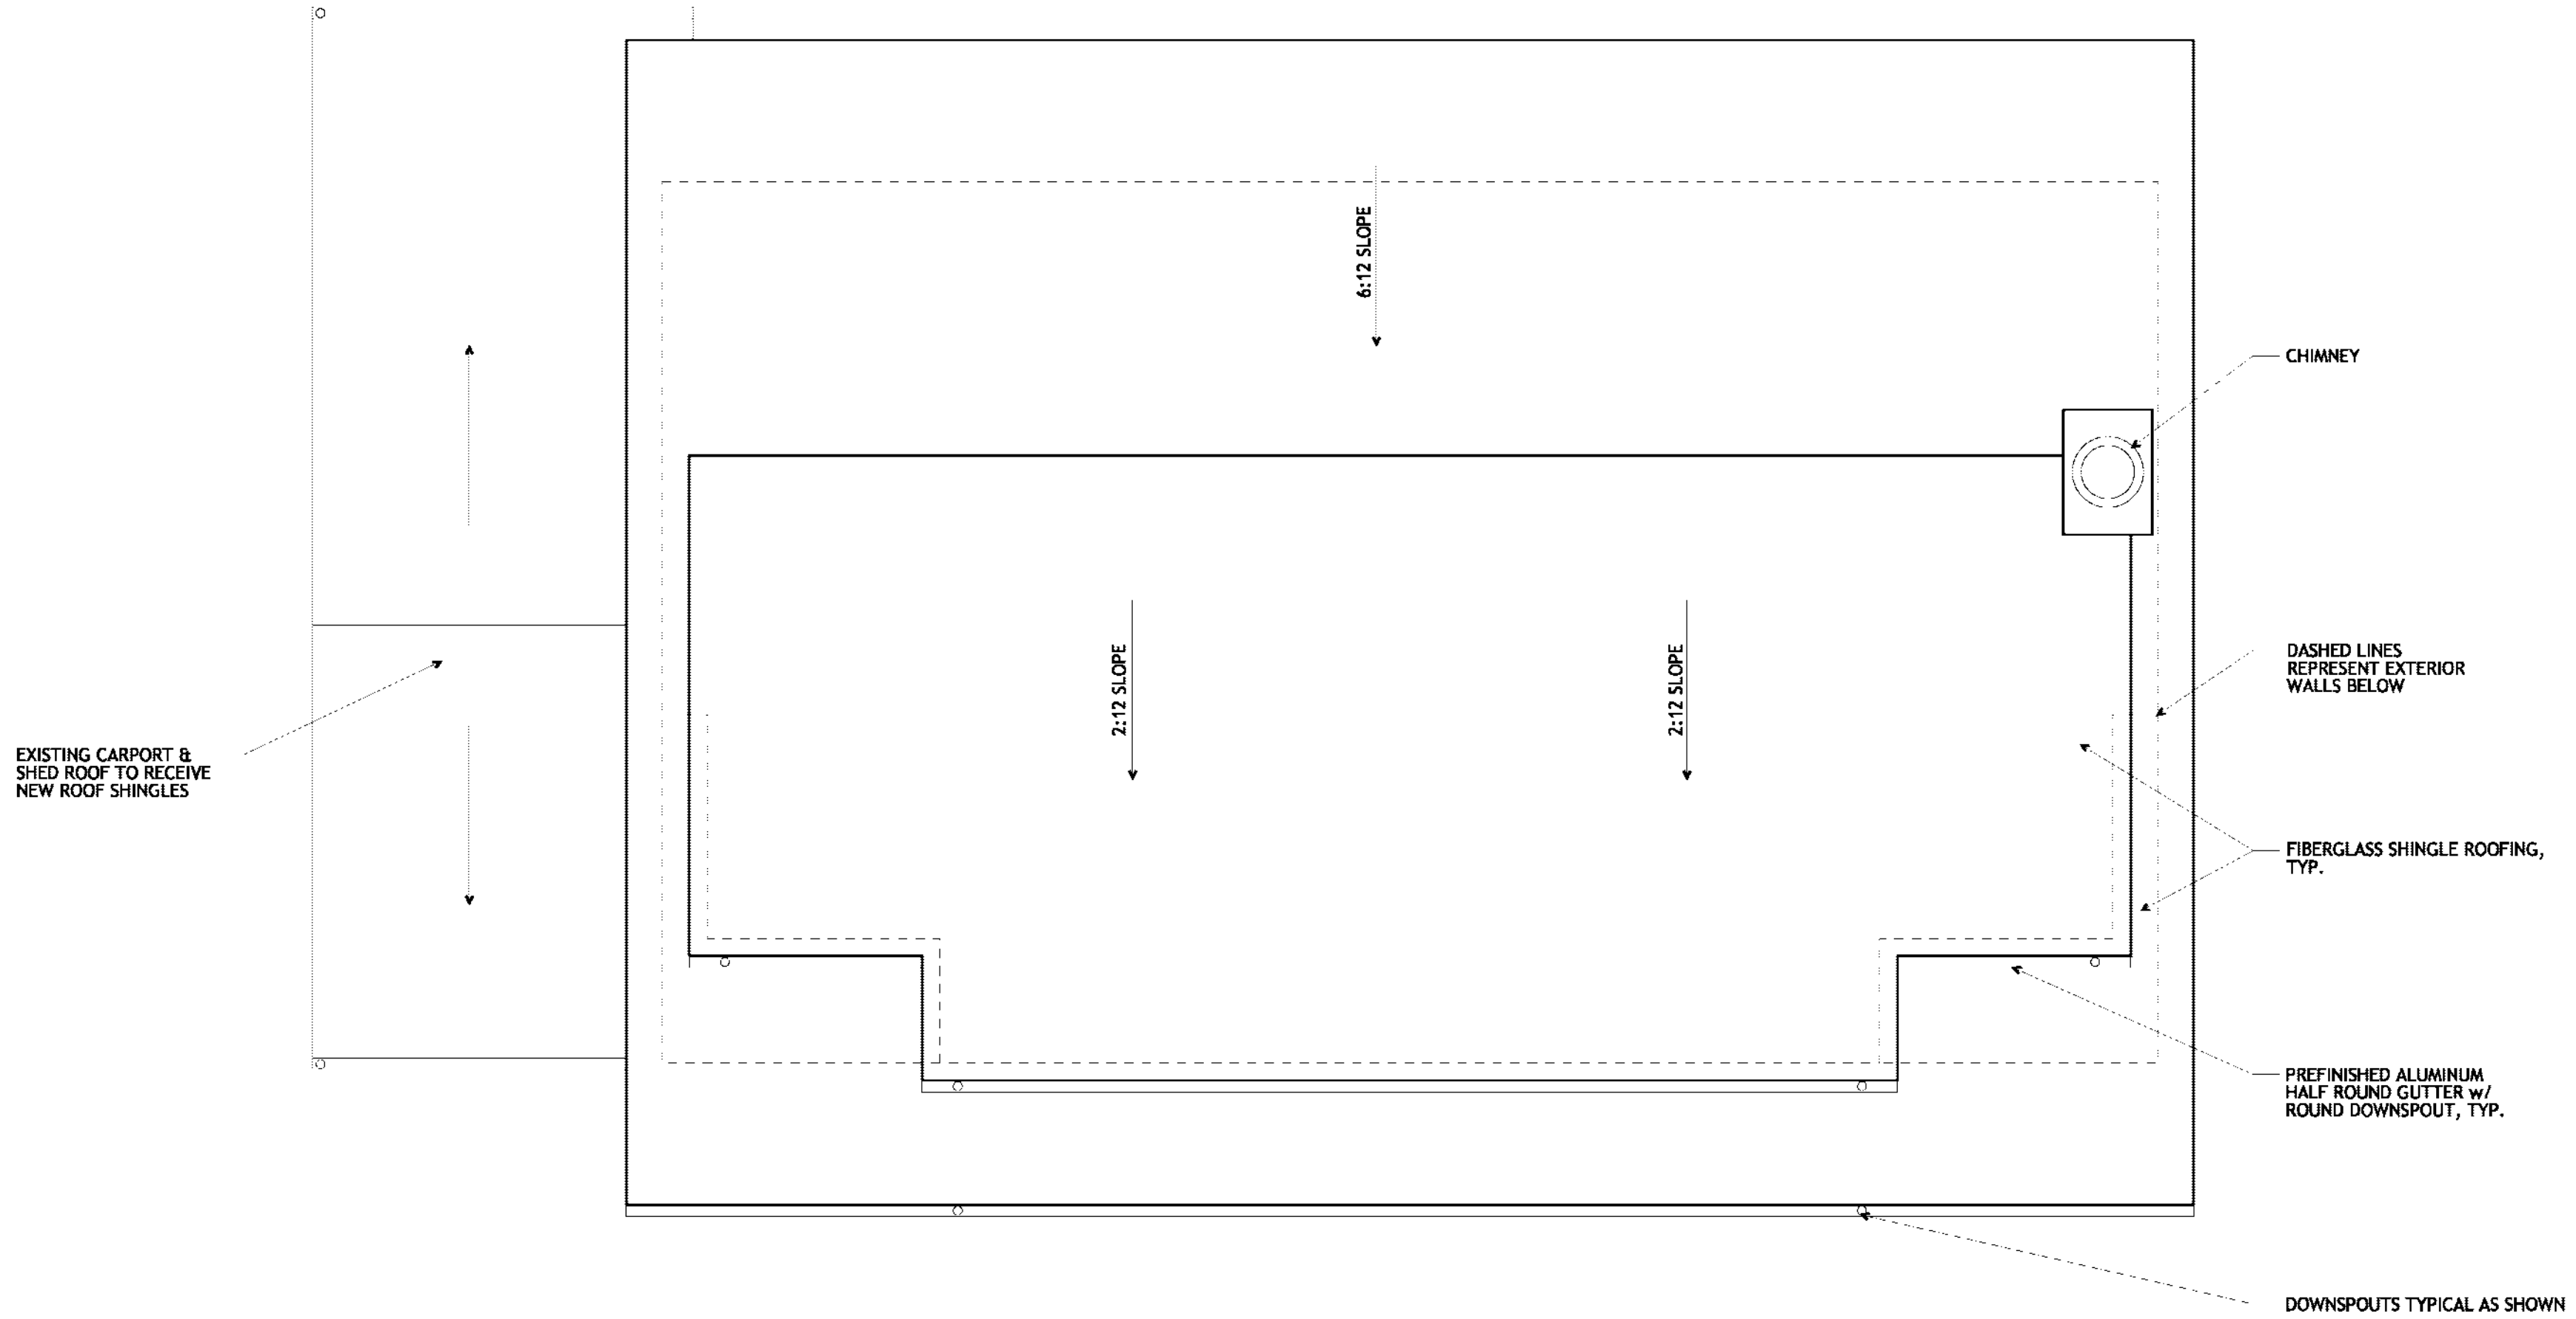

1
A-2a


PROPOSED ROOF PLAN
SCALE: 1/4" = 1'-0"

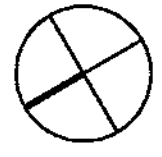

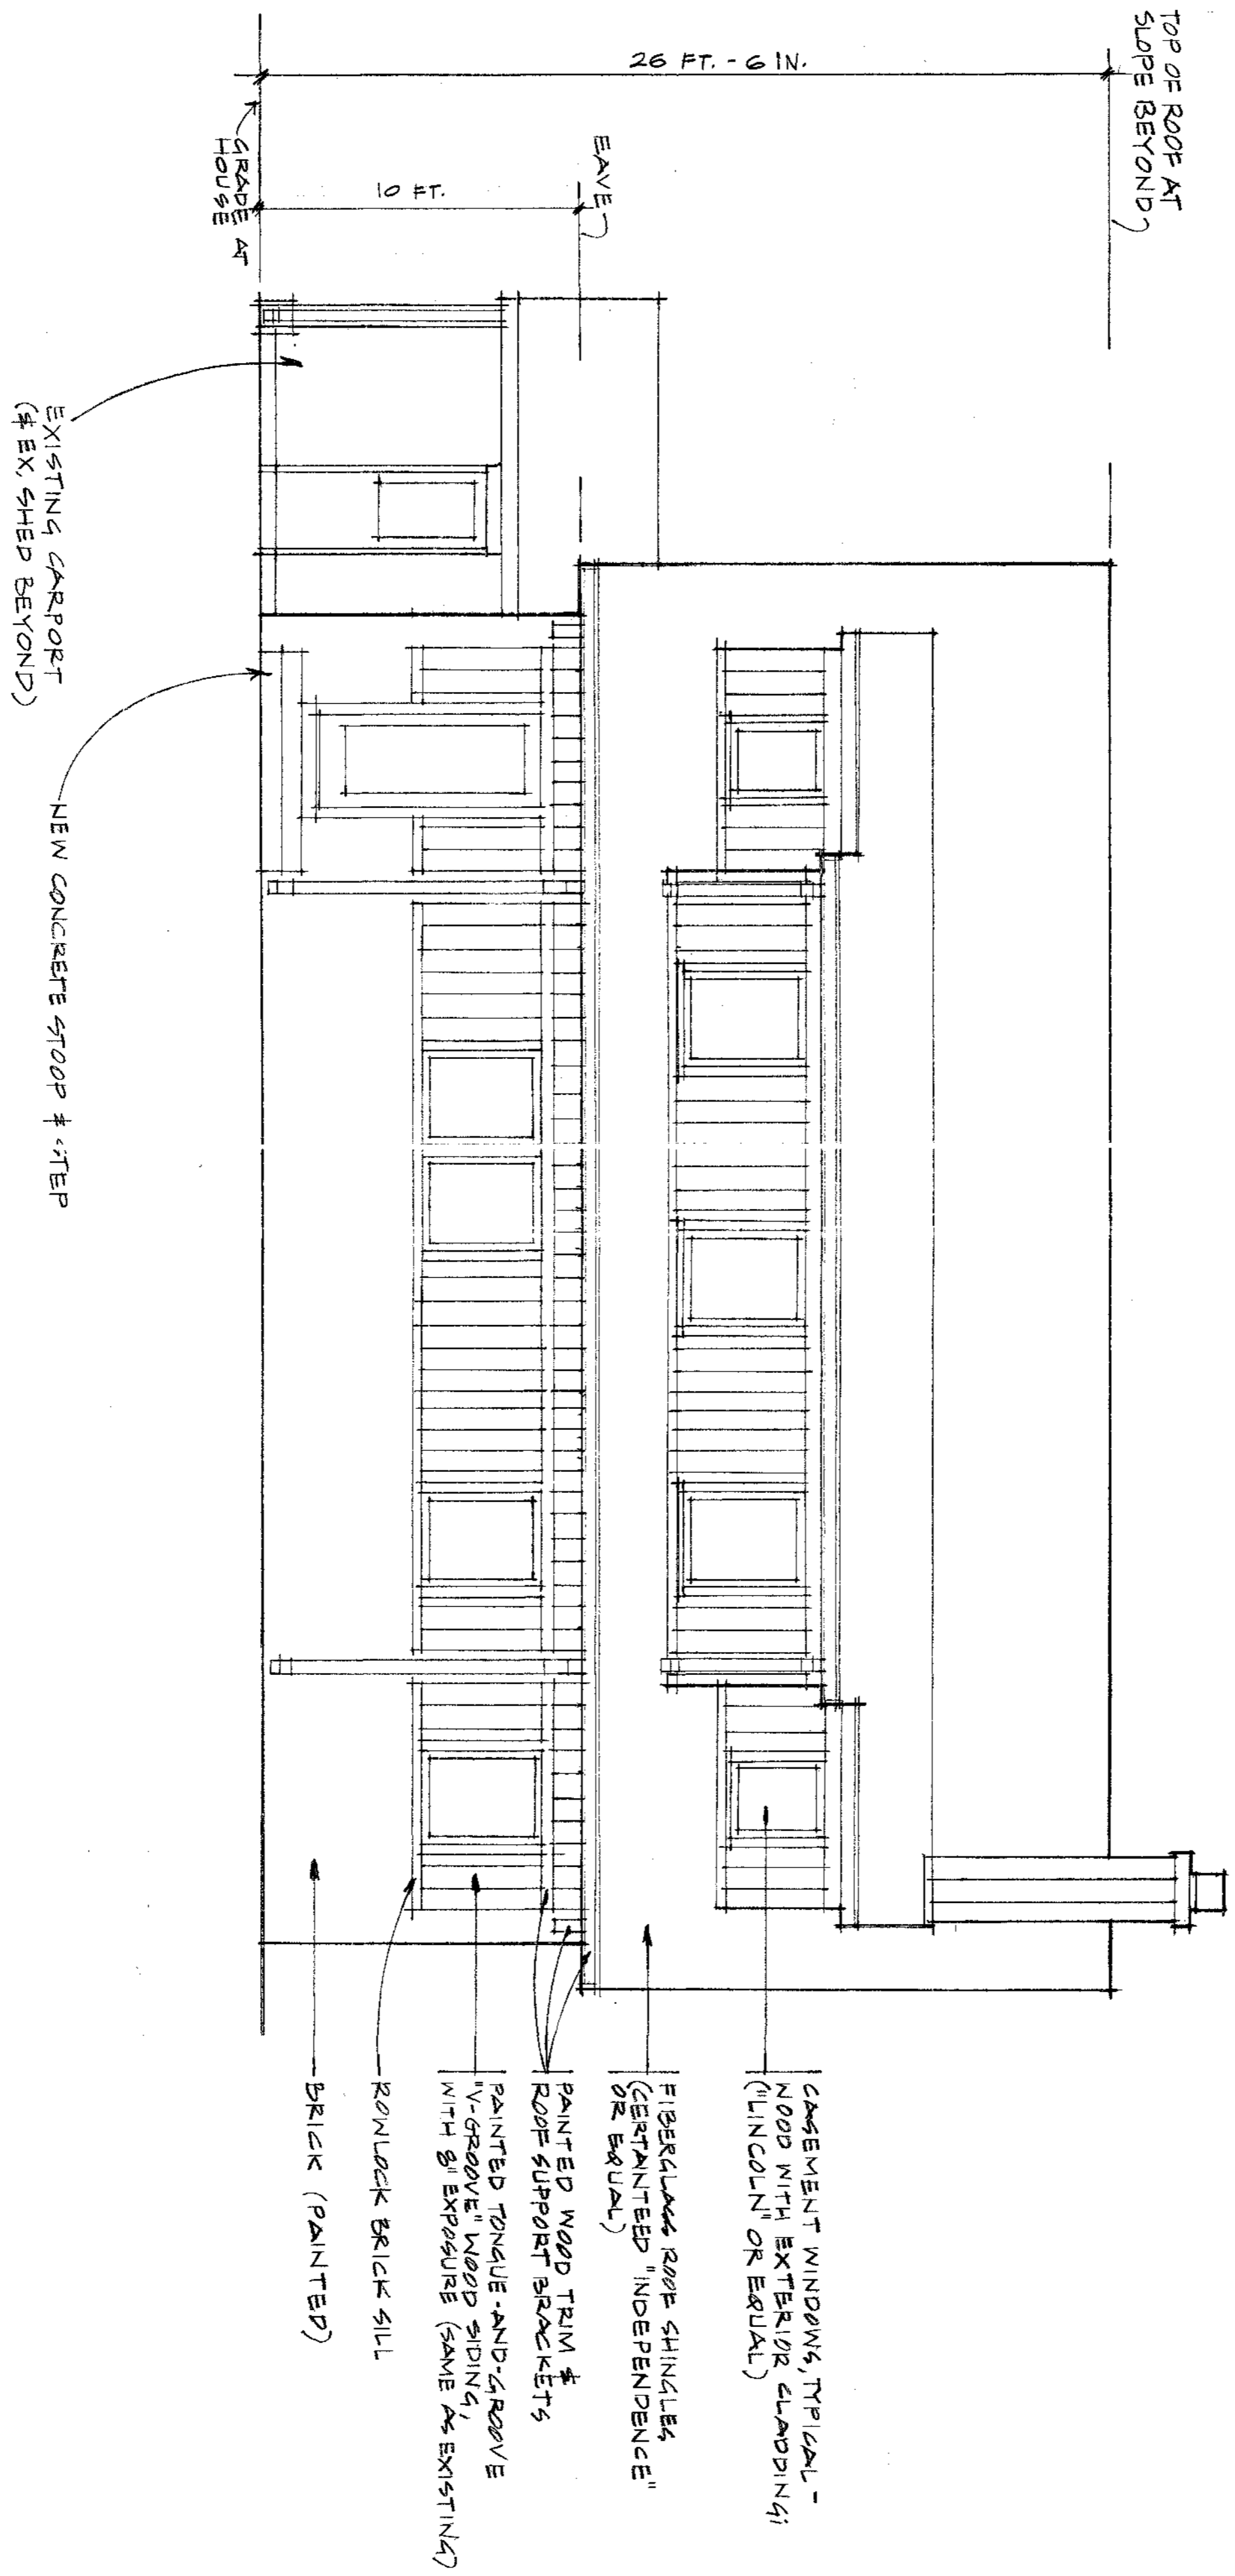

1 PROPOSED FRONT ELEVATION
 A-3 SCALE: 1/4" = 1'-0"

- CASEMENT WINDOWS, TYPICAL - WOOD WITH EXTERIOR CLADDING (LINCOLN OR EQUAL)
- FIBERGLASS ROOF SHINGLES (CERTIFIED "INDEPENDENCE" OR EQUAL)
- PAINTED WOOD TRIM & ROOF SUPPORT BRACKETS
- PAINTED TONGUE-AND-GROOVE "V-GROOVE" WOOD SIDING, WITH 8' EXPOSURE (SAME AS EXISTING)
- ROMLOCK BRICK SILL
- BRICK (PAINTED)

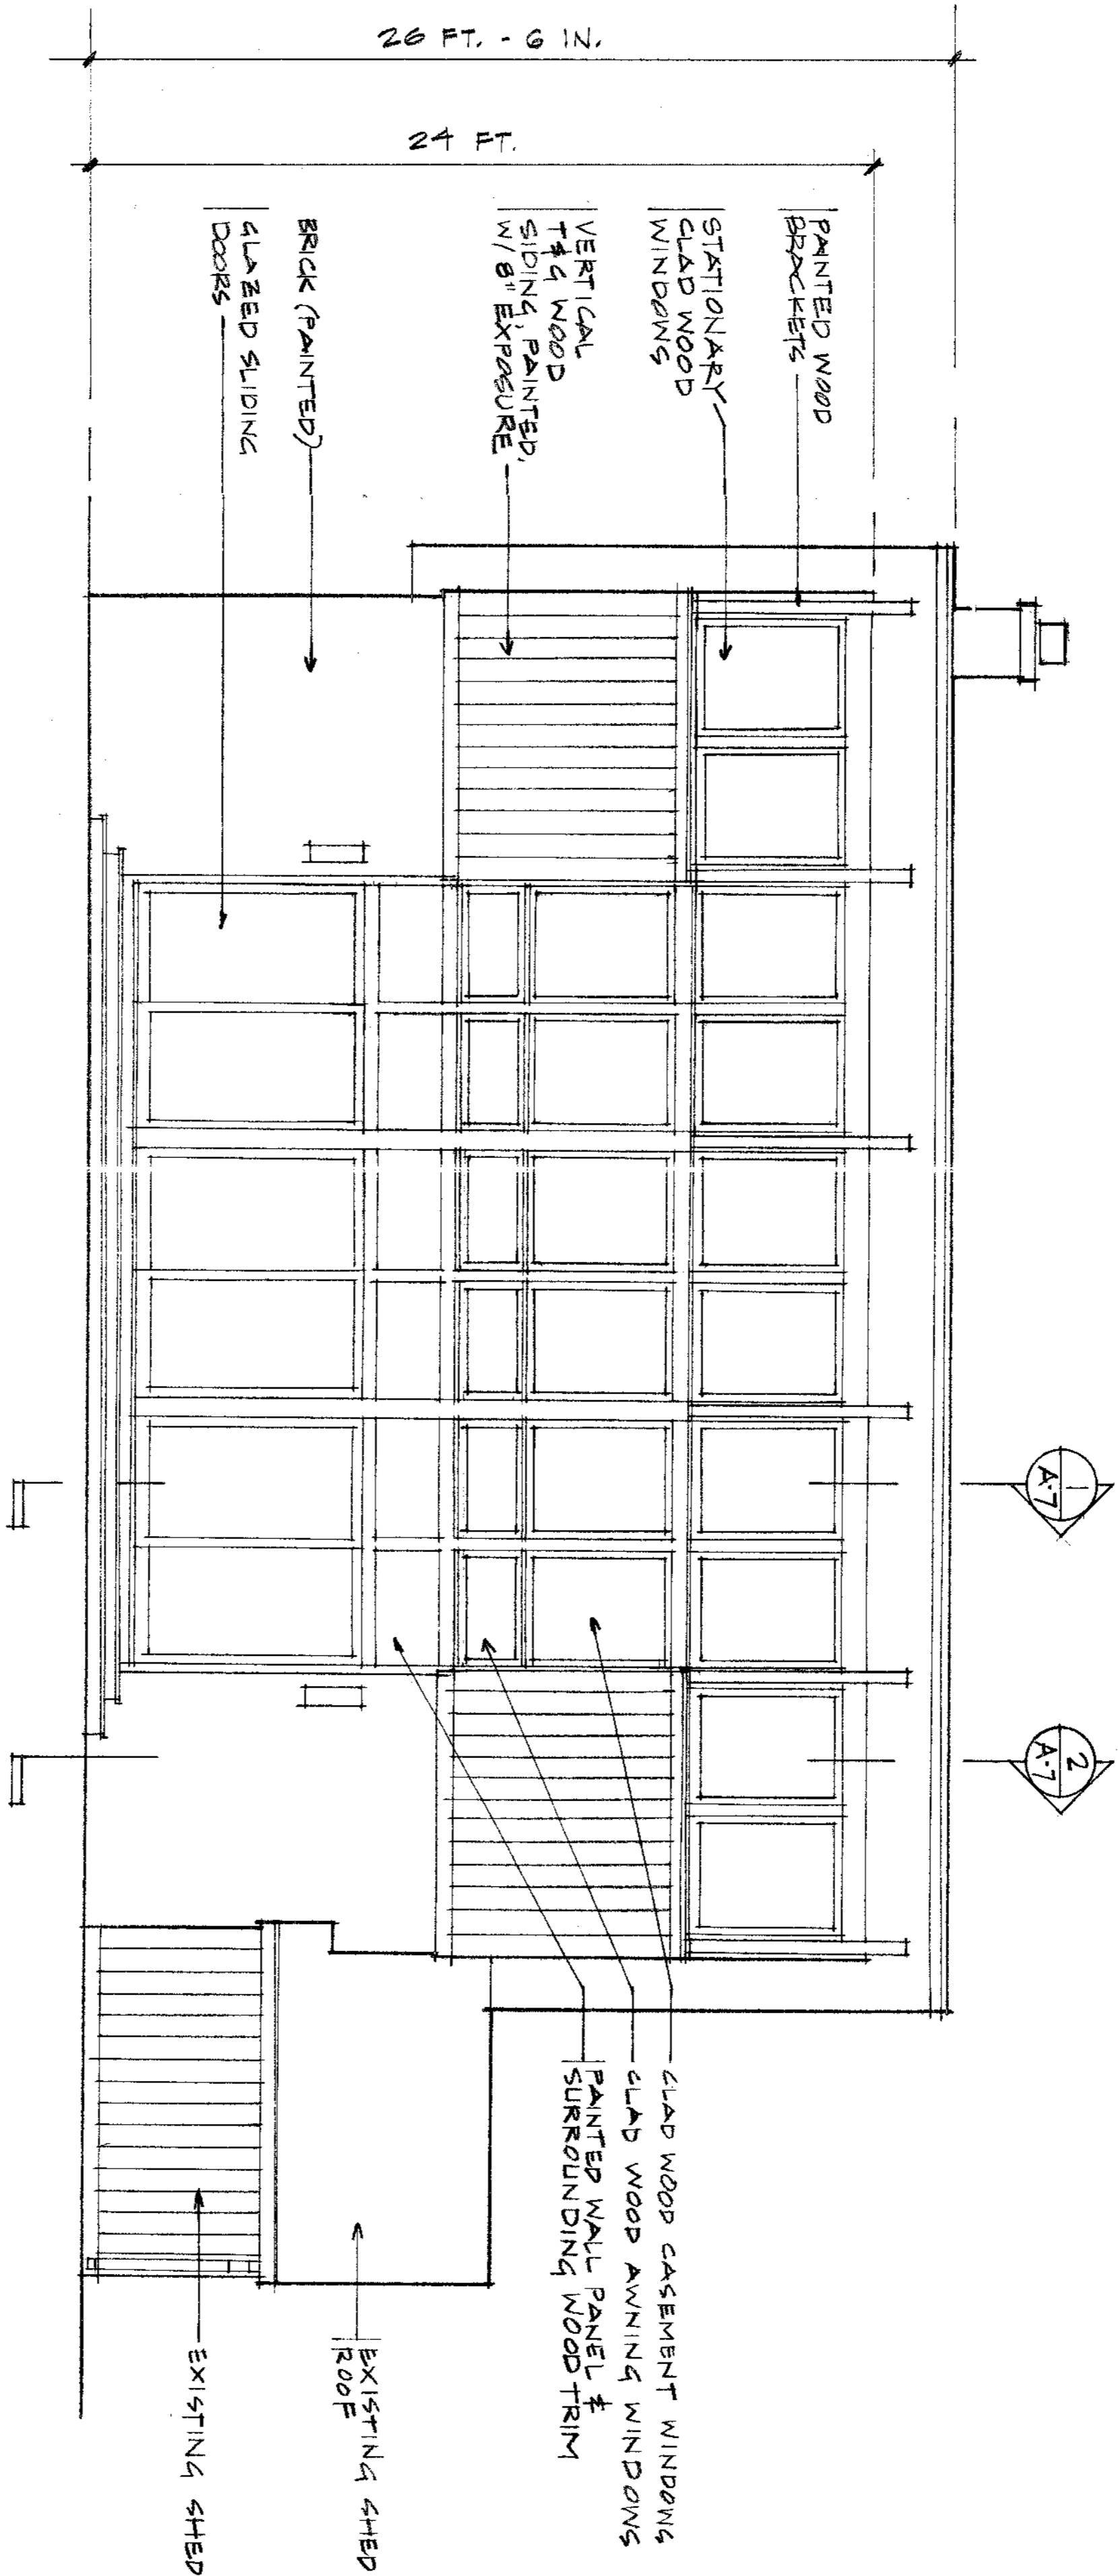

26 FT. - 6 IN.

24 FT.

PAINTED WOOD BRACKETS

STATIONARY CLAD WOOD WINDOWS

VERTICAL T&G WOOD SIDING, PAINTED, W/ 8" EXPOSURE

BRICK (PAINTED)

GLAZED SLIDING DOORS

1
A-7


2
A-7

CLAD WOOD CASEMENT WINDOWS
CLAD WOOD AWNING WINDOWS
PAINTED WALL PANEL & SURROUNDING WOOD TRIM


EXISTING SHED
ROOF

EXISTING SHED


1
A-4
PROPOSED REAR ELEVATION
SCALE: 1/4" = 1'-0"

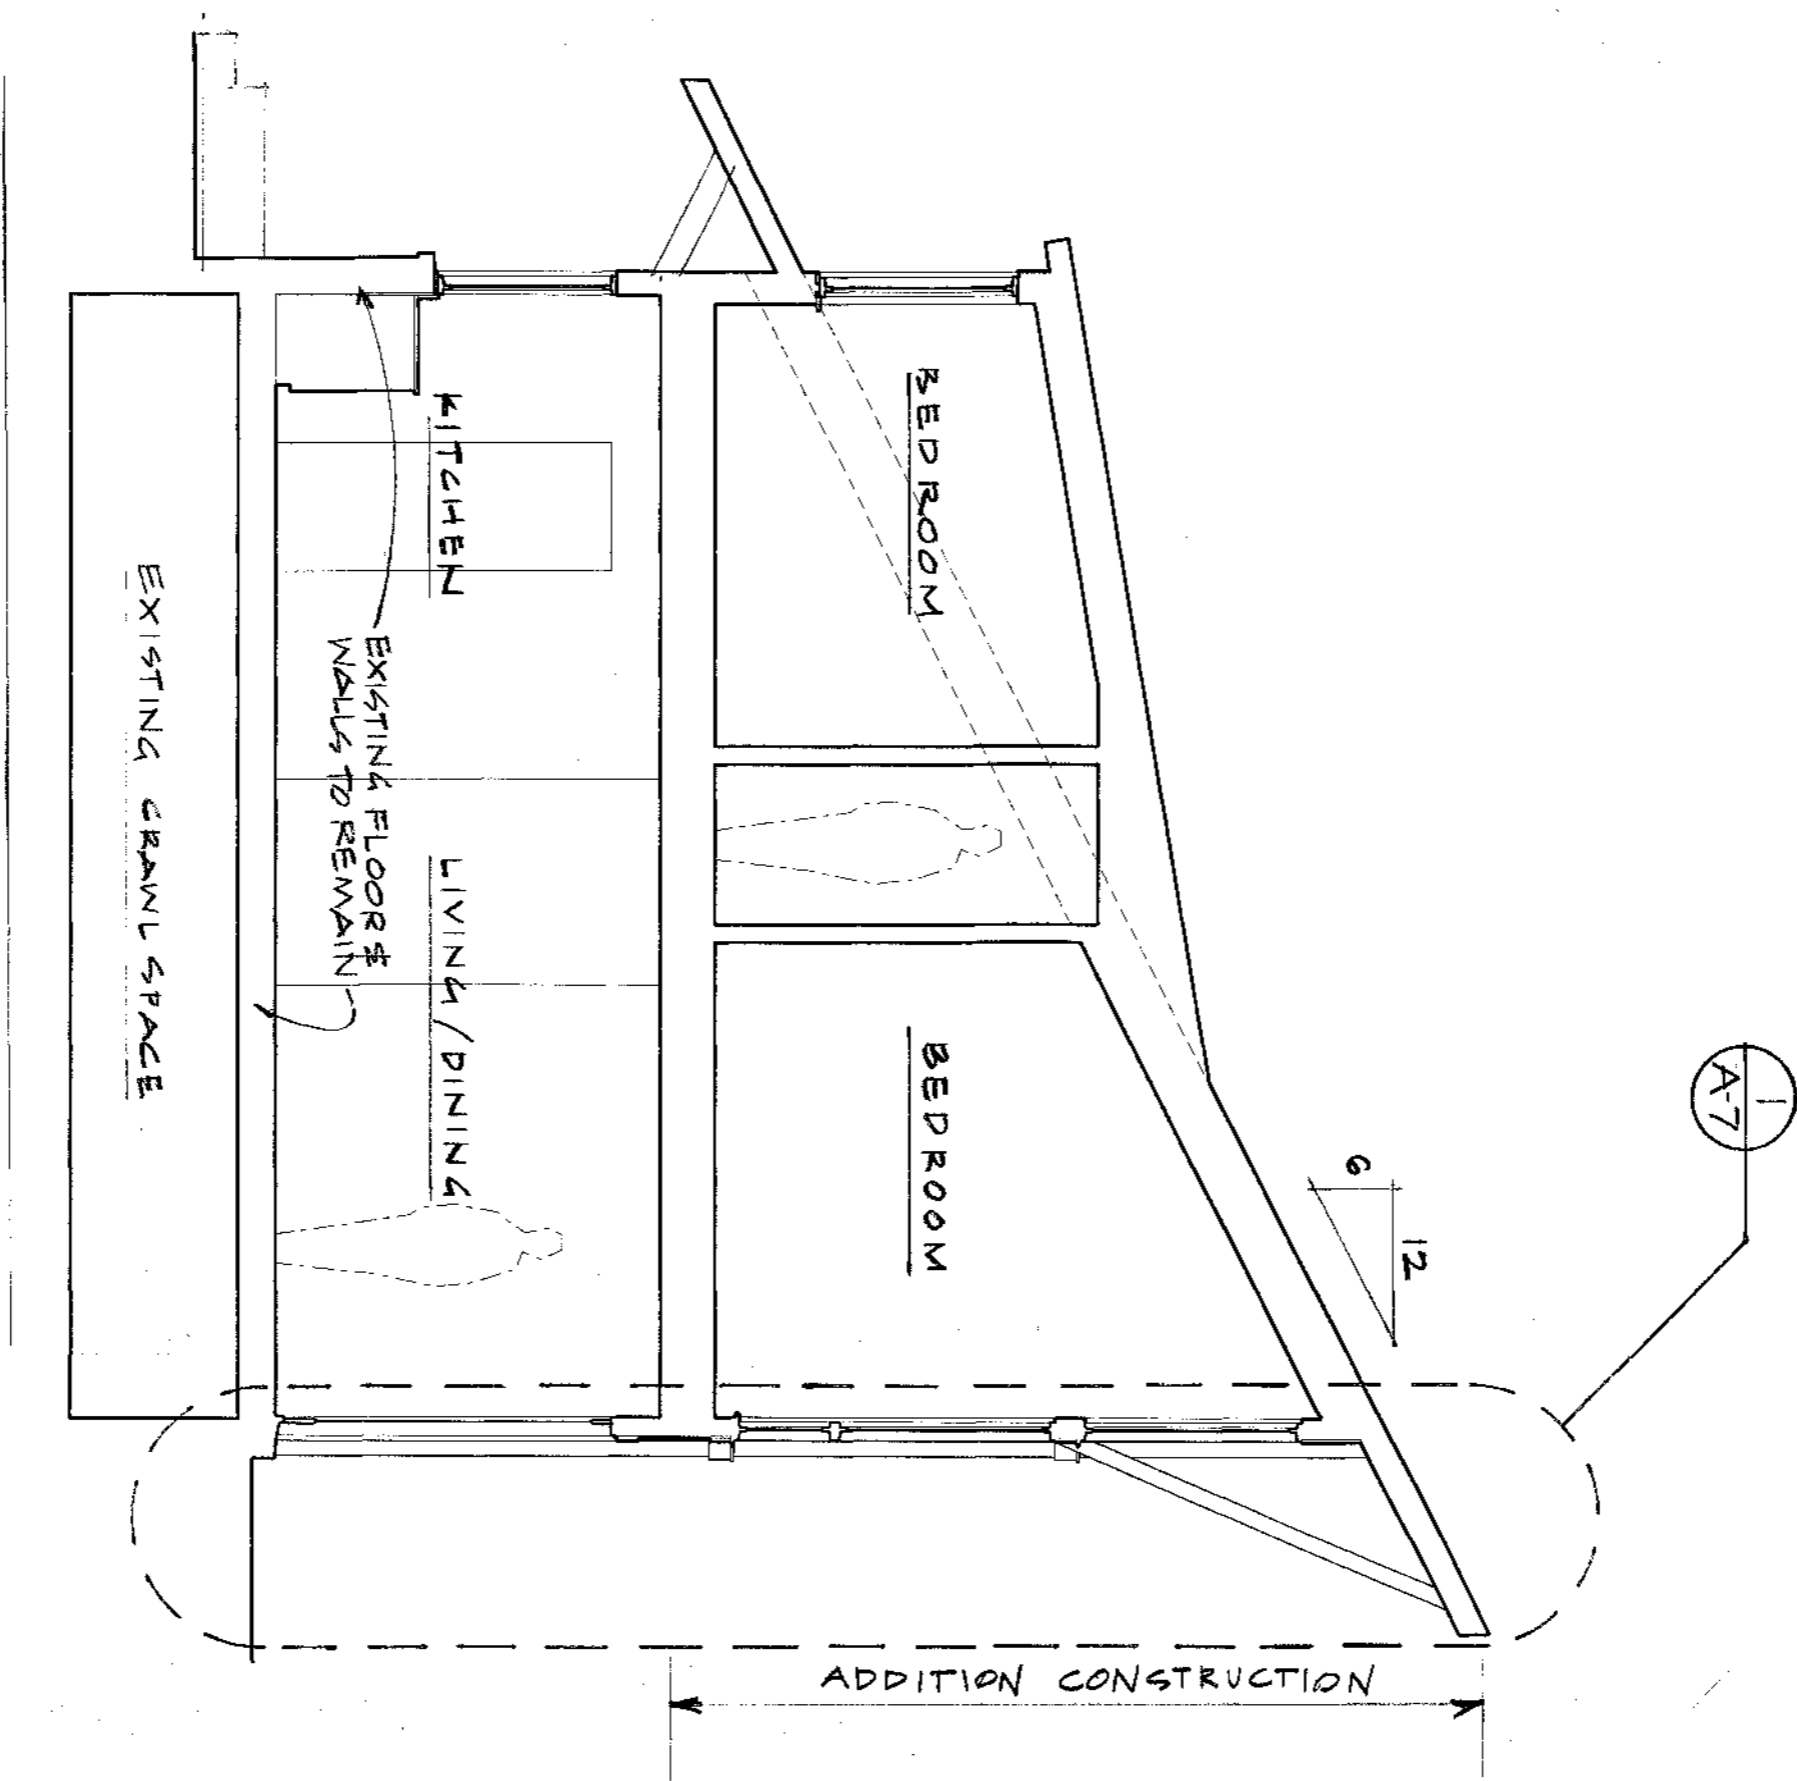


2 PROPOSED BUILDING SECTION
 A-5 SCALE: 1/4" = 1'-0"

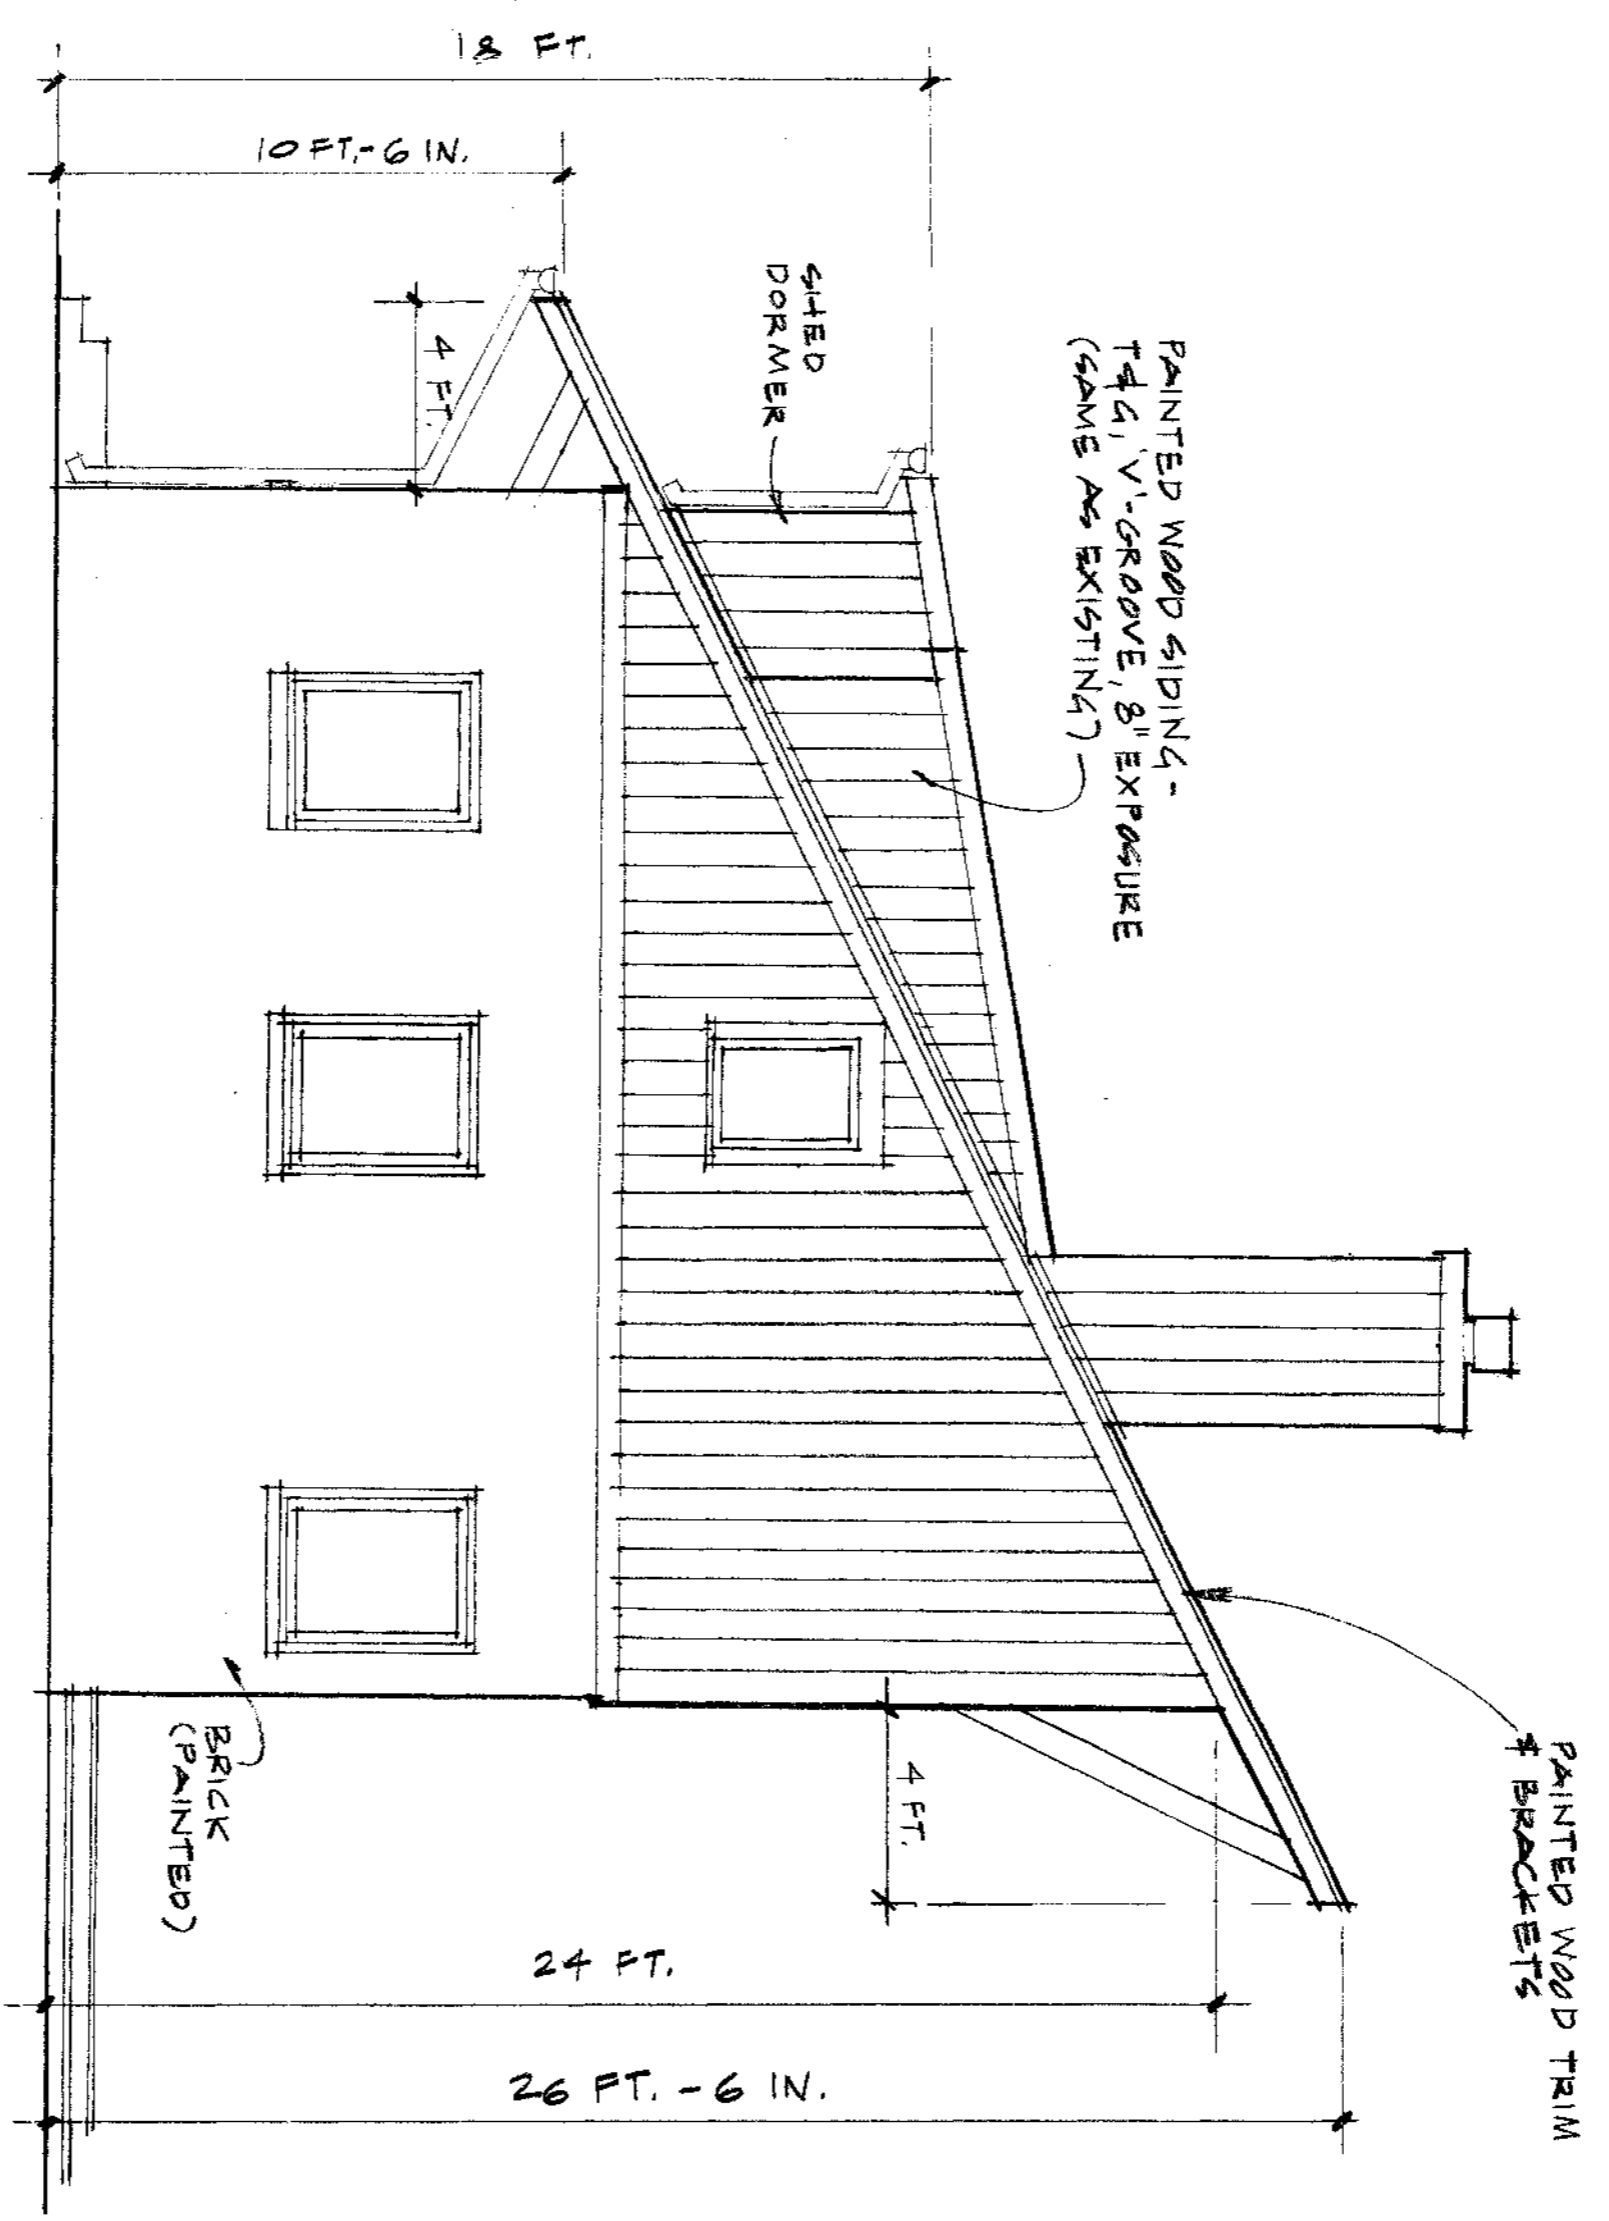

1 PROPOSED END (SOUTH) ELEVATION
 A-5 SCALE: 1/4" = 1'-0"

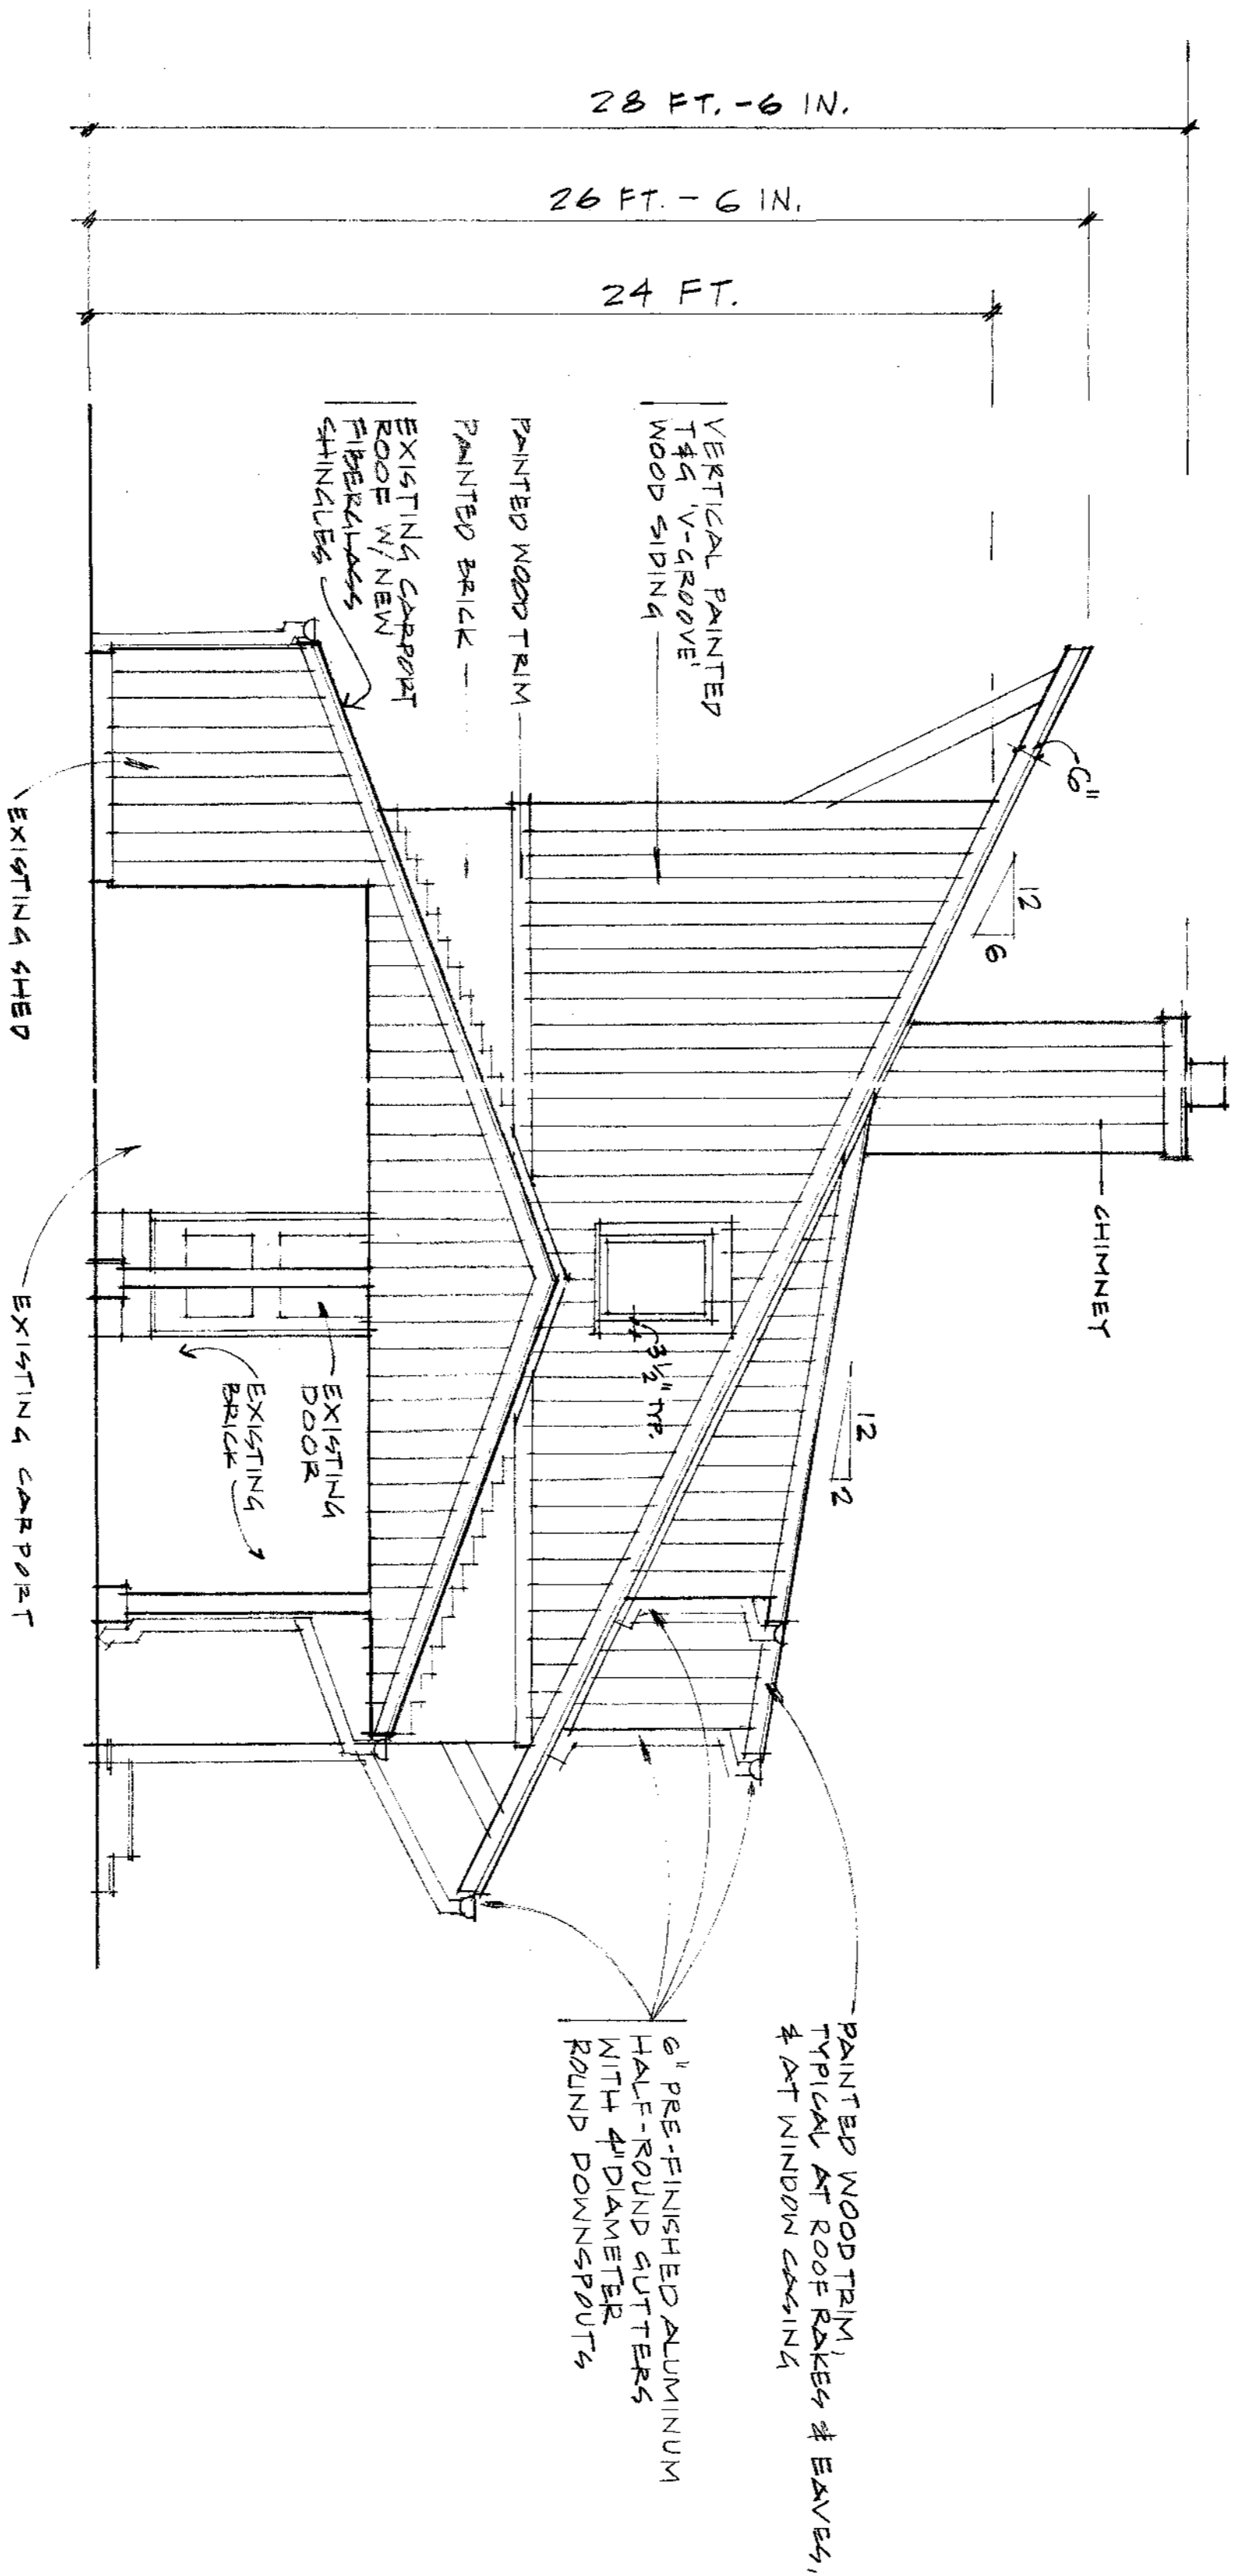


1 PROPOSED END (NORTH) ELEVATION
 A-6 SCALE: 1/4" = 1'-0"

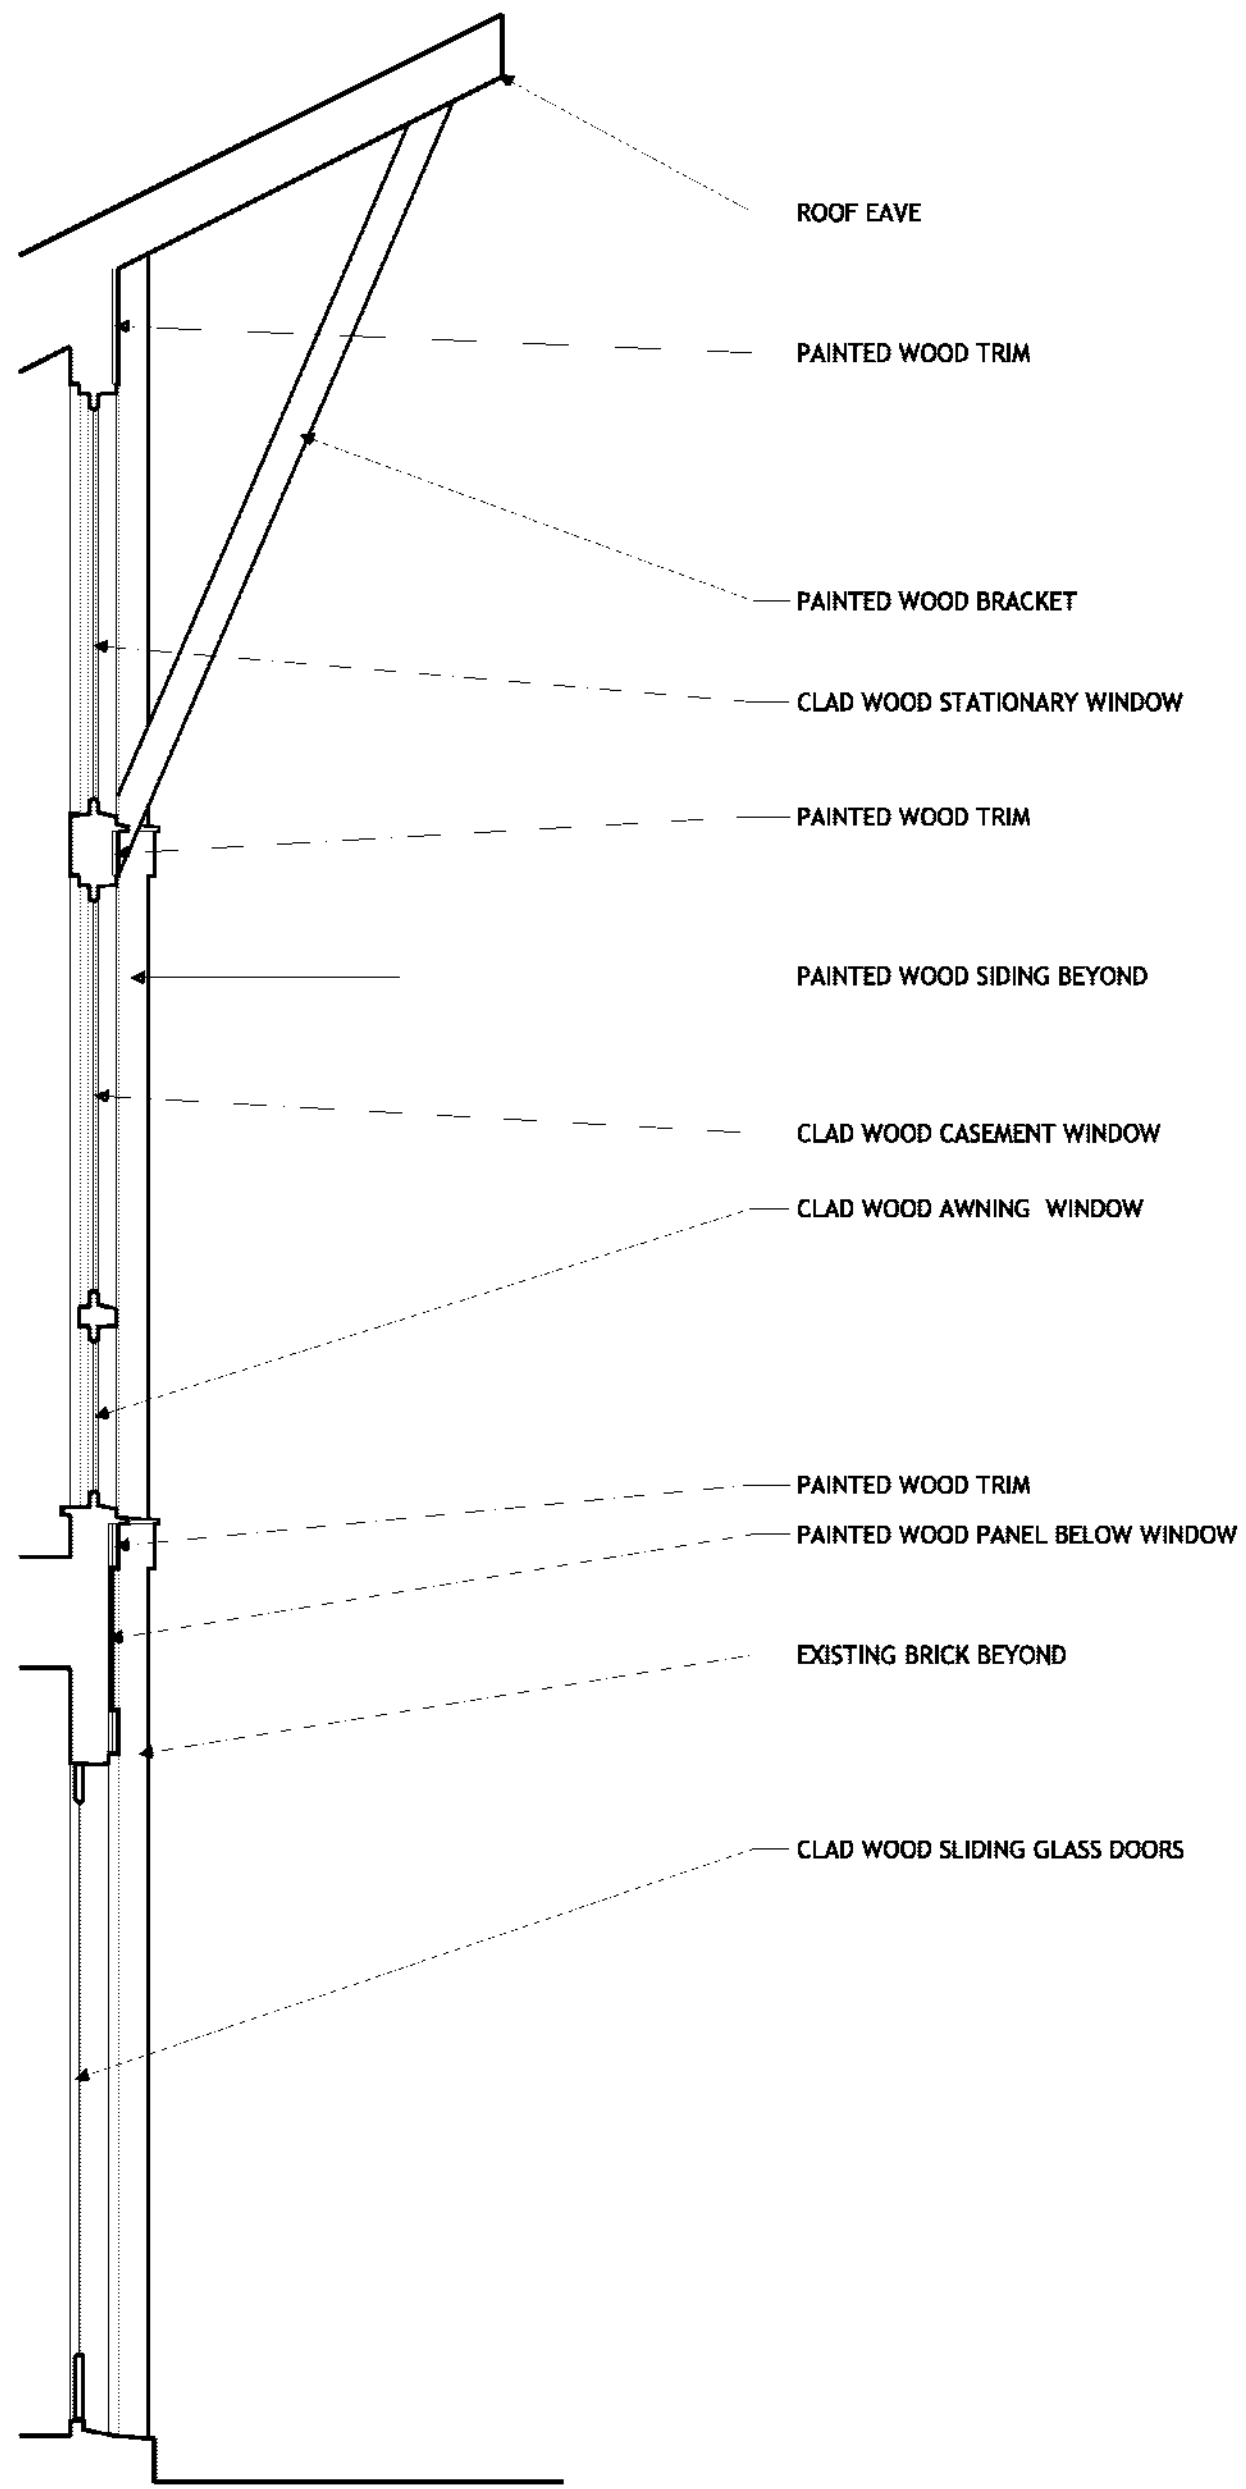

- ROOF EAVE
- PAINTED WOOD TRIM
- PAINTED WOOD BRACKET
- CLAD WOOD STATIONARY WINDOW
- PAINTED WOOD TRIM
- PAINTED WOOD SIDING BEYOND
- CLAD WOOD CASEMENT WINDOW
- CLAD WOOD AWNING WINDOW
- PAINTED WOOD TRIM
- PAINTED WOOD PANEL BELOW WINDOW
- EXISTING BRICK BEYOND
- CLAD WOOD SLIDING GLASS DOORS

1
A-7
PROPOSED WALL SECTION- A
SCALE: 1/2" = 1'- 0"

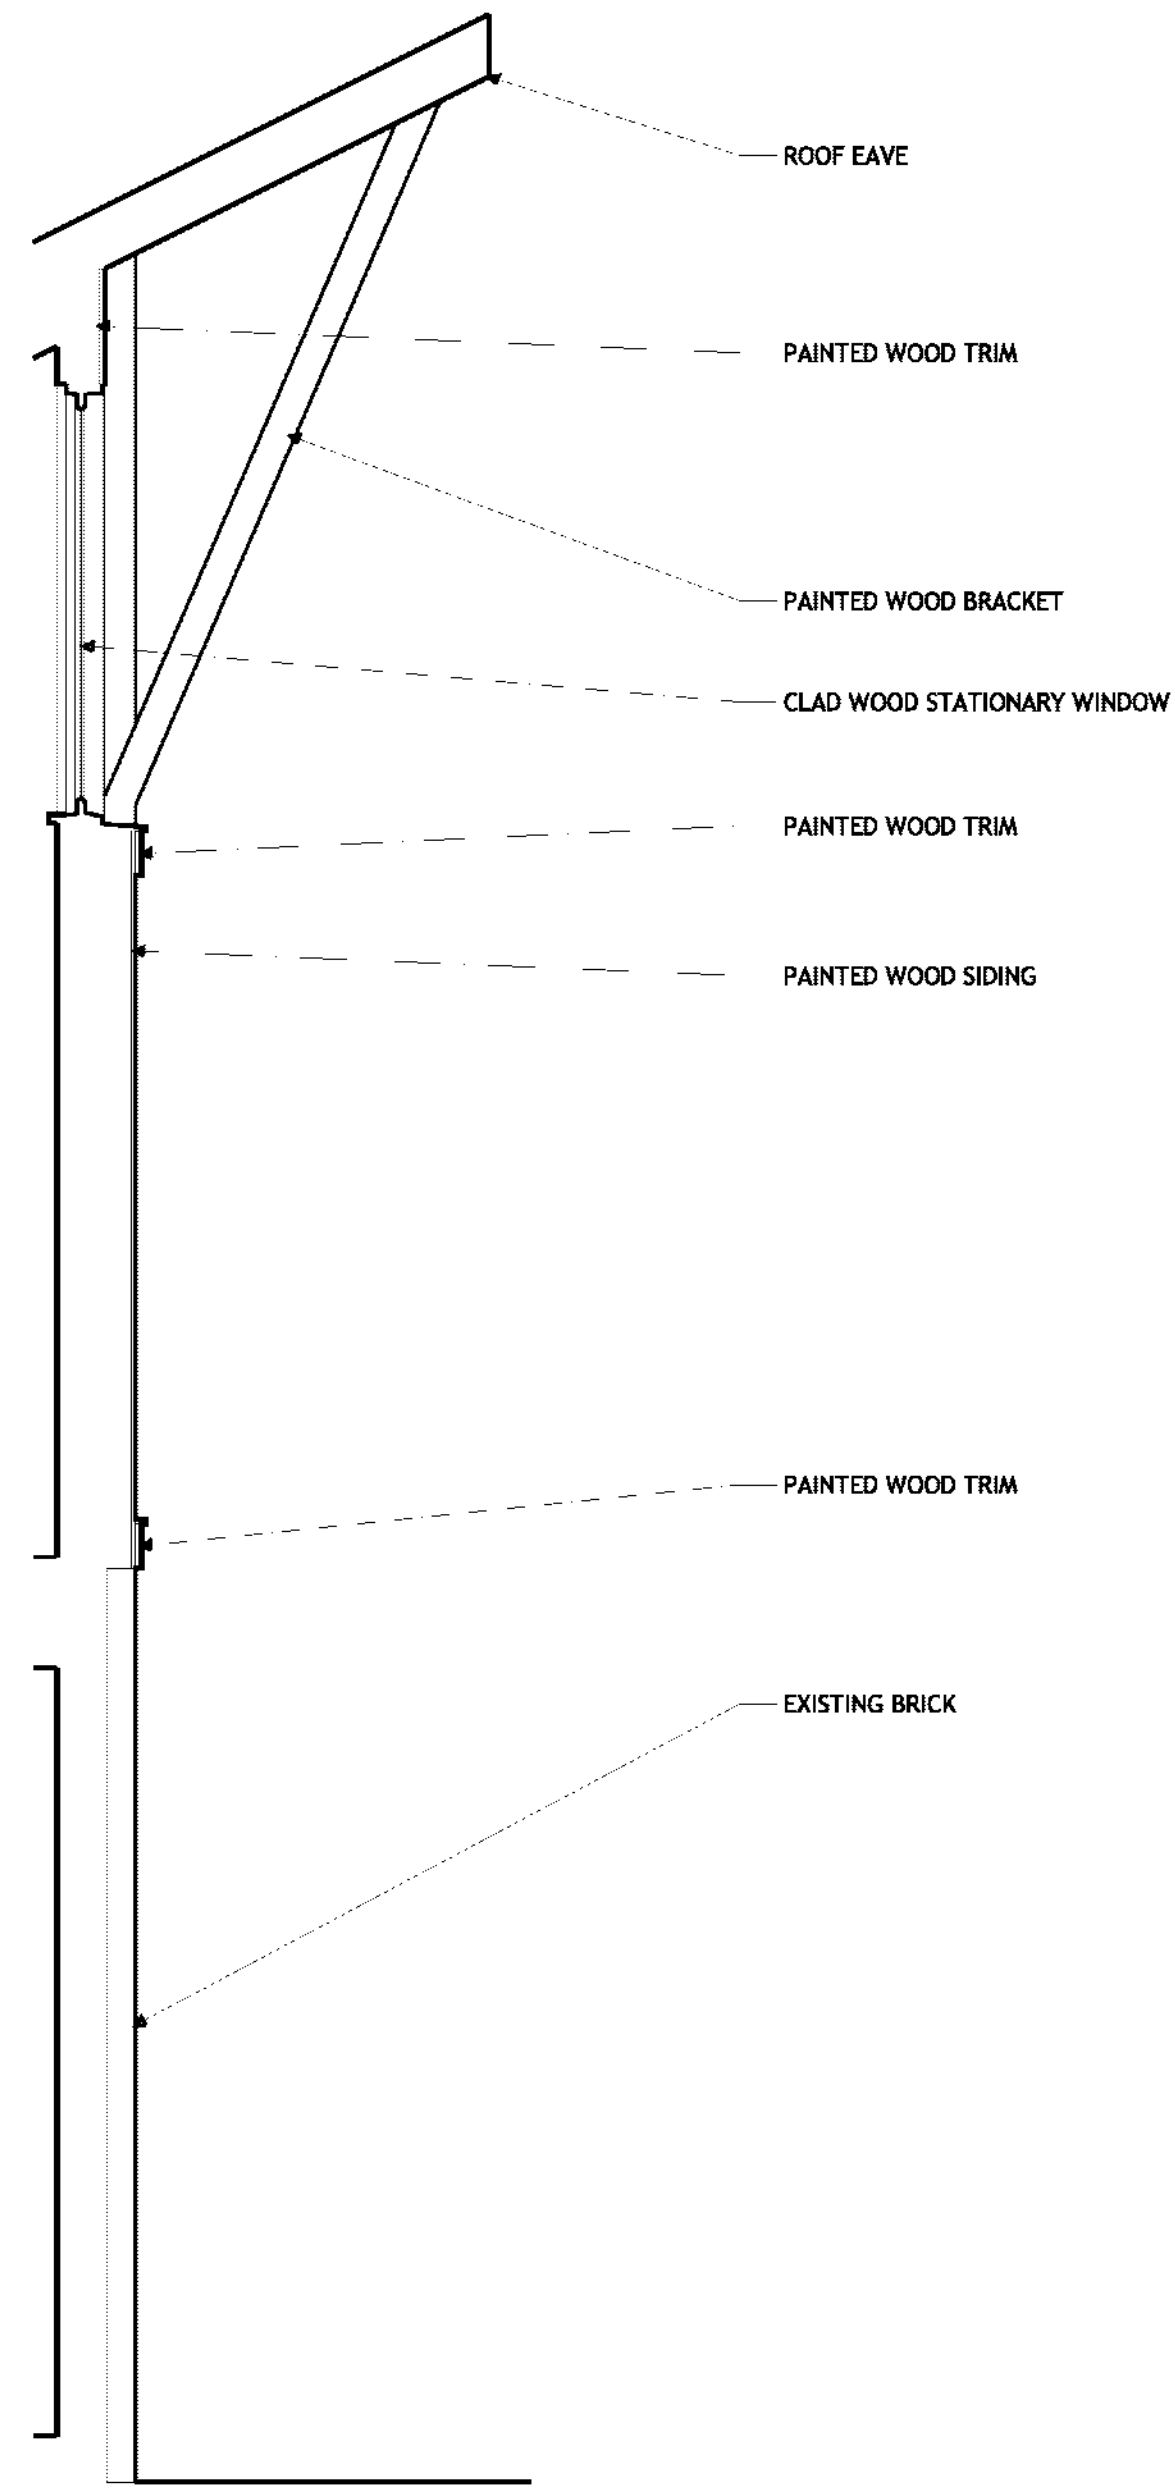

- ROOF EAVE
- PAINTED WOOD TRIM
- PAINTED WOOD BRACKET
- CLAD WOOD STATIONARY WINDOW
- PAINTED WOOD TRIM
- PAINTED WOOD SIDING
- PAINTED WOOD TRIM
- EXISTING BRICK

2
A-7
PROPOSED WALL SECTION- B
SCALE: 1/2" = 1'- 0"

MUSE ARCHITECTS, PC
Bethesda, MD 20814
Phone 301.718.8118 Fax 301.718.8112

ADDITION & ALTERATIONS TO
2305 NORTH KENMORE STREET
ARLINGTON, VA

12.10
DESIGN REVIEW
SUBMISSION
AUGUST 22, 2012

PROPOSED WALL SECTIONS
SCALE: 1/2" = 1'- 0"

SHEET NO.
A-7