

---

COMPREHENSIVE SIGN PLAN

# 650 North Glebe Road

Arlington, Virginia

---

Architect  
KTYG Group, Inc.  
8605 Westwood Center Drive Suite 300  
Vienna, VA 22182  
703.992.6116  
Contact: Mark Drake

---

Developer  
650 N. Glebe, LLC  
455 Spring Park Place, Suite 100  
Herndon, VA 20170  
703.834.9700  
Contact: Christopher J. Lukawski

**March 19, 2012**



S1.00

650 NORTH GLEBE ROAD  
COMPREHENSIVE SIGN PLAN

Overall Site Plan  
Scale: N/A

21156.00  
March 19, 2012



203'-4"

193'-0"


203'-4"

**NORTH GLEBE ROAD**

**NORTH CARLIN SPRINGS ROAD**



**S1.01**

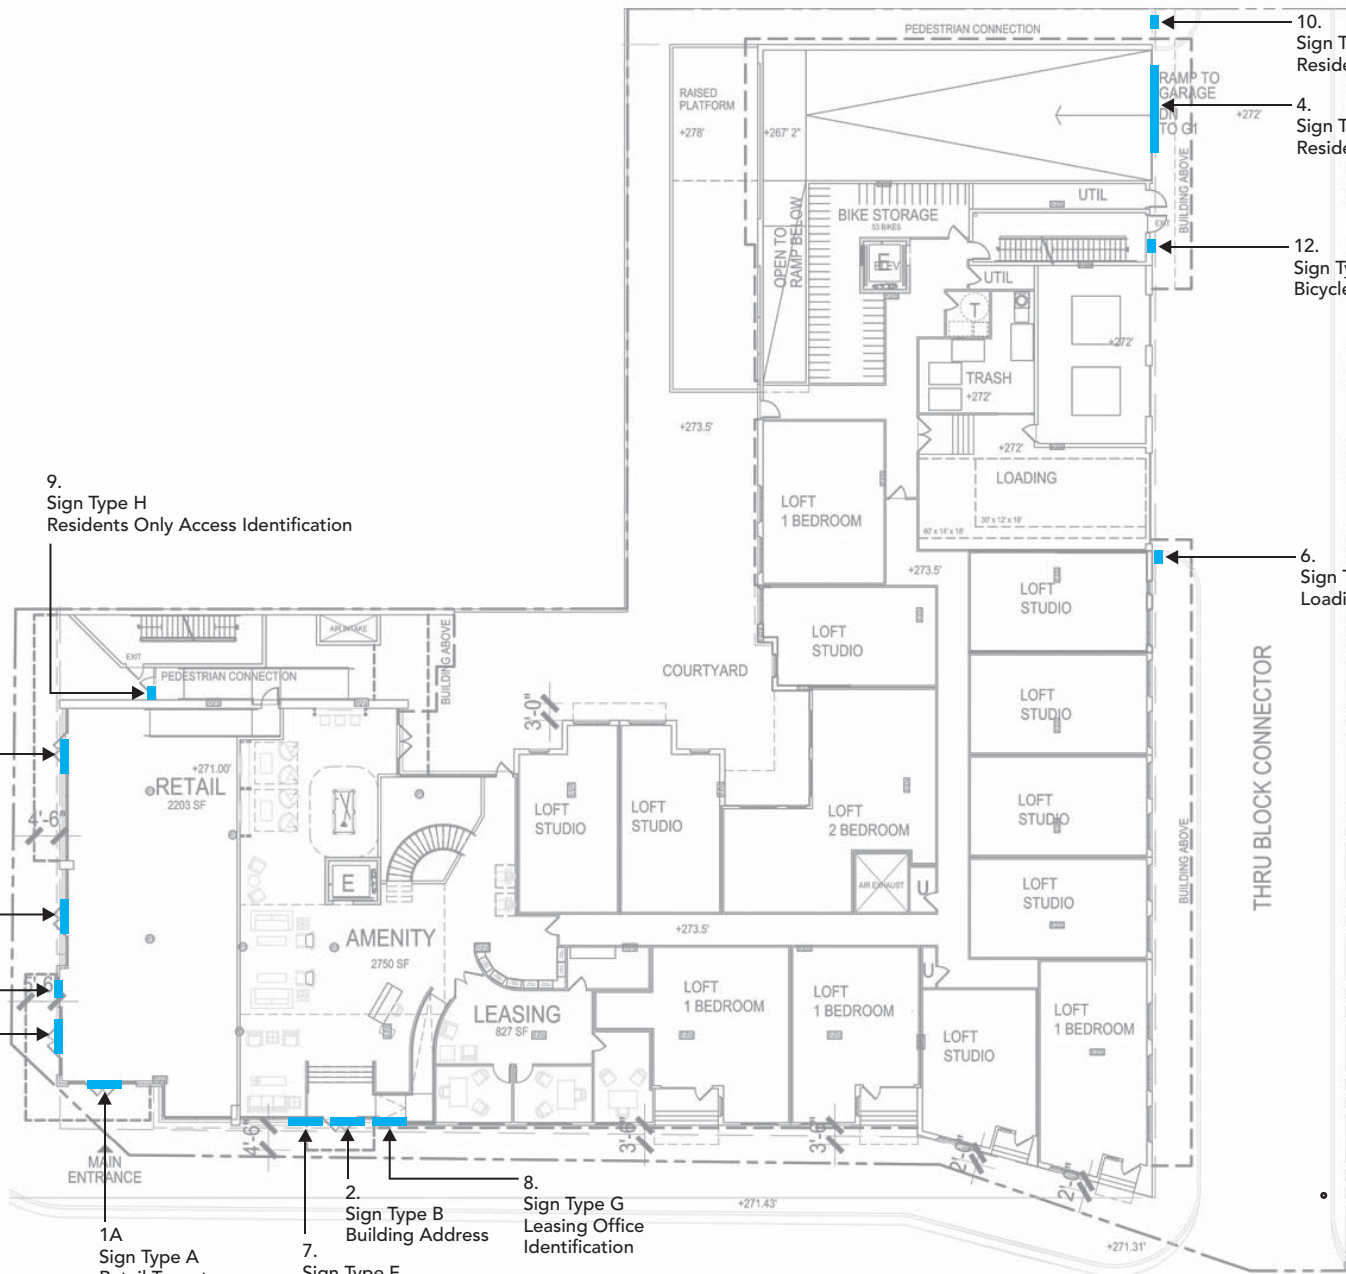

- 1D Sign Type A.1 Retail Tenant Identification
- 1C Sign Type A.1 Retail Tenant Identification
- 3. Sign Type C Building Address
- 1B Sign Type A Retail Tenant Identification

9. Sign Type H Residents Only Access Identification

1A Sign Type A Retail Tenant Identification

2. Sign Type B Building Address

7. Sign Type F Fair Housing/Accessible Entry Identification


8. Sign Type G Leasing Office Identification

10. Sign Type H Resident Only Access ID

4. Sign Type C Resident Parking Identification

12. Sign Type K Bicycle Storage Identification

6. Sign Type E Loading Dock Identification

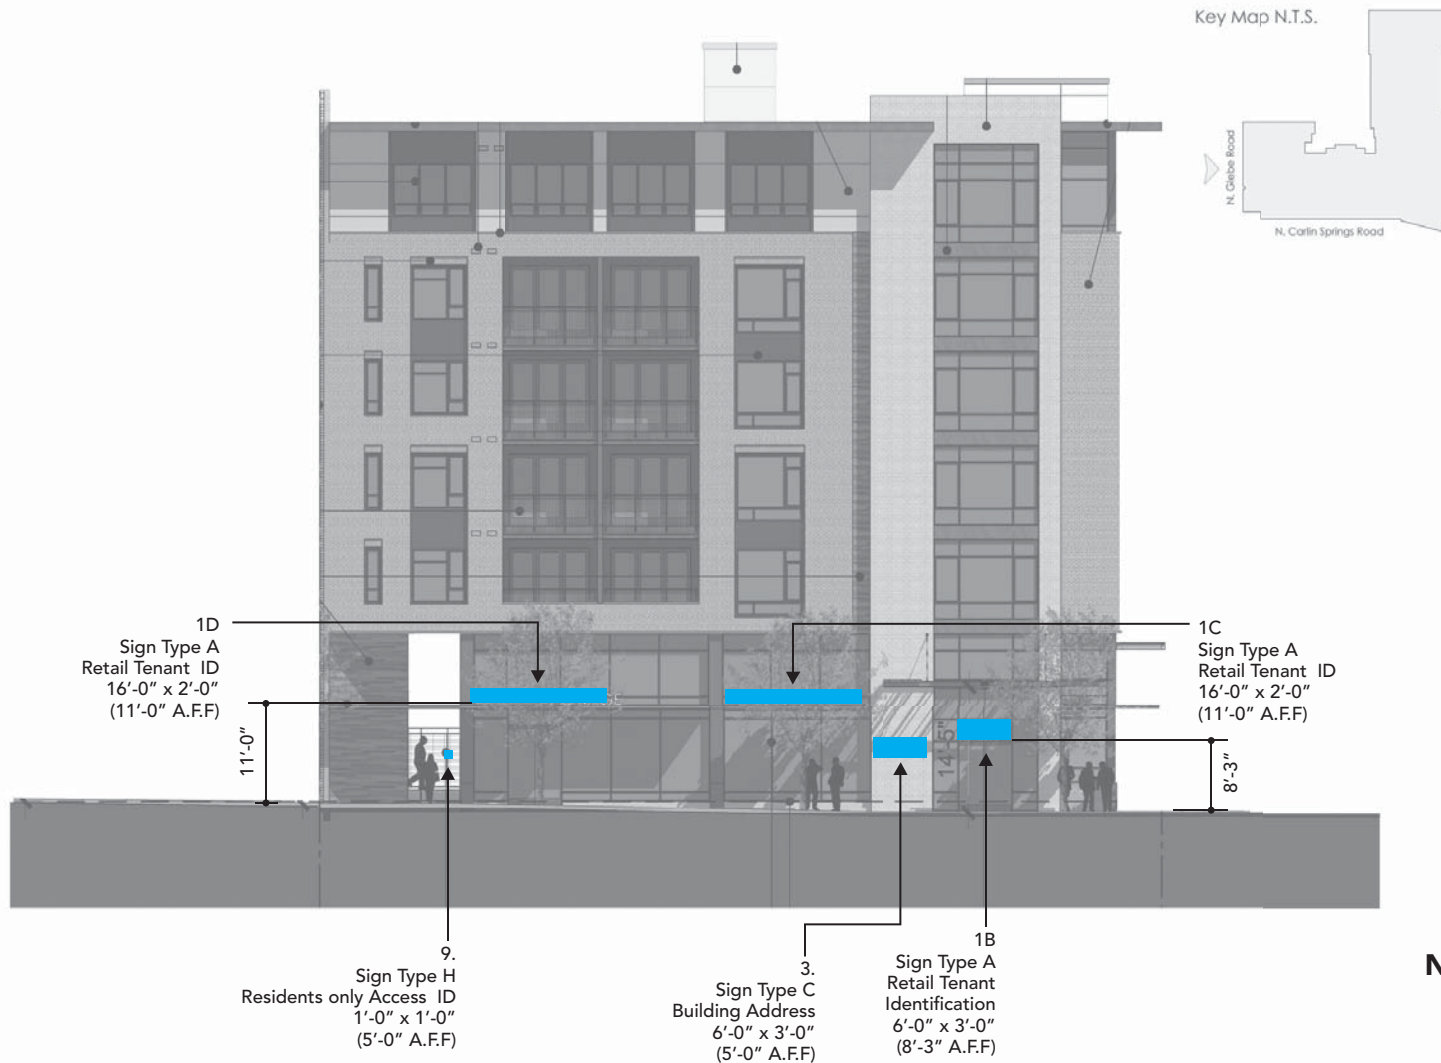

Key Map N.T.S.




8'-3"

- 1A Sign Type A Retail Tenant Identification 6'-0" x 3'-0" (8'-3" A.F.F)
- 7. Sign Type F Fair Housing/ Accessible Entry Identification 1'-0" x 1'-0" (5'-0" A.F.F)
- 2. Sign Type B Building Address 6'-0" x 3'-0" (8'-3" A.F.F)
- 8. Sign Type G Leasing Office Identification 1'-0" x 1'-0" (5'-0" A.F.F)

N. CARLIN SPRINGS ROAD

S2.1

Key Map N.T.S.

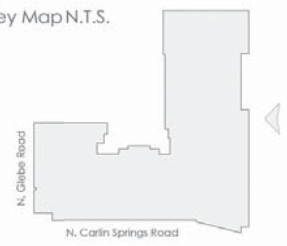

**ALLEY ELEVATION**



6.  
Sign Type E  
Loading Dock  
Identification  
2'-0" x 2'-0"  
(5'-0" A.F.F.)


12.  
Sign Type K  
Bicycle Storage  
Identification  
1'-0" x 1'-0"  
(5'-0" A.F.F.)

4.  
Sign Type C  
Resident Parking  
Identification  
16'-0" x 1'-6"  
(11'-0" A.F.F.)

10.  
Sign Type H  
Resident Only Access ID  
1'-0" x 1'-0"  
(5'-0" A.F.F.)


11'-0"

Key Map N.T.S.

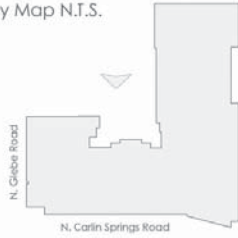

COURTYARD ELEVATION (NO SIGNAGE)


Key Map N.T.S.

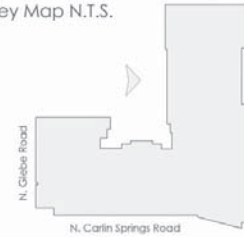

**COURTYARD ELEVATION (NO SIGNAGE)**



Key Map N.T.S.

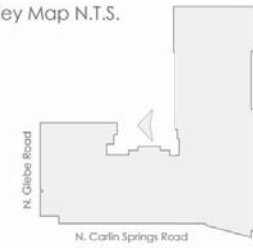

COURTYARD ELEVATION (NO SIGNAGE)

Sign No. From Sign Location Plan	Sign Designation	Sign Type	Dimensions LxH	Signage Area	Signage Area Counted by zoning	Signage Area Not Counted by zoning	Message	Material	Location
1A	Retail Tenant Identification (Glass panel-mounted)	A	6'-0" x 3'-0"	18.00	18.00	0.00	(Retail Tenant Name) TBD	Individual, Dimensional Stainless Steel Letters/logo, illuminated, light wash from concealed baseline light source.	N. Carlin Springs Rd.
1B	Retail Tenant Identification (Glass panel-mounted)	A	6'-0" x 3'-0"	18.00	18.00	0.00	(Retail Tenant Name) TBD		N. Glebe Rd.
1C	Retail Tenant Identification (Mounted to canopy)	A.1	16'-0" x 2'-0"	32.00	32.00	0.00	(Retail Tenant Name) TBD	Individual, Dimensional Stainless Steel Letters/logo, illuminated, light wash from concealed baseline light source.	N. Glebe Rd.
1D	Retail Tenant Identification (Mounted to canopy)	A.1	16'-0" x 2'-0"	32.00	32.00	0.00	(Retail Tenant Name) TBD		N. Glebe Rd.
2	Building Address (Glass panel-mounted)	B	6'-0" x 3'-0"	18.00	00.00	18.00	650 N. Glebe	(Same as Sign 1A)	N. Carlin Springs Rd.
3	Building Address (Wall mounted)	C	6'-0" x 3'-0"	18.00	00.00	18.00	650 N. Glebe	(Same as Sign 4)	N. Glebe Rd.
4	Resident Parking Identification (Wall-mounted)	C	16'-0" x 1'-6"	24.00	00.00	24.00	650 N. Glebe Residential Parking	Individual, dimensional stainless steel letters, illuminated, backlit.	Alley
6	Loading Dock Identification (Wall-mounted)	E	2'-0" x 2'-0"	4.00	4.00	00.00	650 N. Glebe Receiving & Loading Dock	Aluminum panel, Painted, non-illuminted.	Alley
7	Fair Housing/Accessible Entry ID (Wall-mounted)	F	1'-0" x 1'-0"	1.00	1.00	00.00	(Equal Housing Symbol) Equal Housing Opportunity (accessibility symbol) Accessible Entry	(Same as Sign 6)	N. Carlin Springs Rd.
8	Leasing Office Identification (Wall-mounted)	G	1'-0" x 1'-0"	1.00	1.00	00.00	650 N. Glebe Leasing Office	(Same as Sign 6)	N. Carlin Springs Rd.
9	Residents Only Access ID (Gate-mounted)	H	1'-0" x 1'-0"	1.00	1.00	00.00	Residents Only Access	(Same as Sign 6)	N. Glebe Rd.
10	Residents Only Access ID (Gate-mounted)	H	1'-0" x 1'-0"	1.00	1.00	00.00	Residents Only Access	(Same as Sign 6)	Alley
12	Bicycle Storage Identification	K	1'-0" x 1'-0"	1.00	1.00	00.00	Bikes	(Same as Sign 6)	Alley

**TOTAL**

**169.00 109.00 60.00**