

HALRB PRESENTATION

PIERCE QUEEN

SUBMISSION JUNE 10, 2014


MEETING JUNE 18, 2014





NORTH ELEVATION

GRAPHICAL SCALE

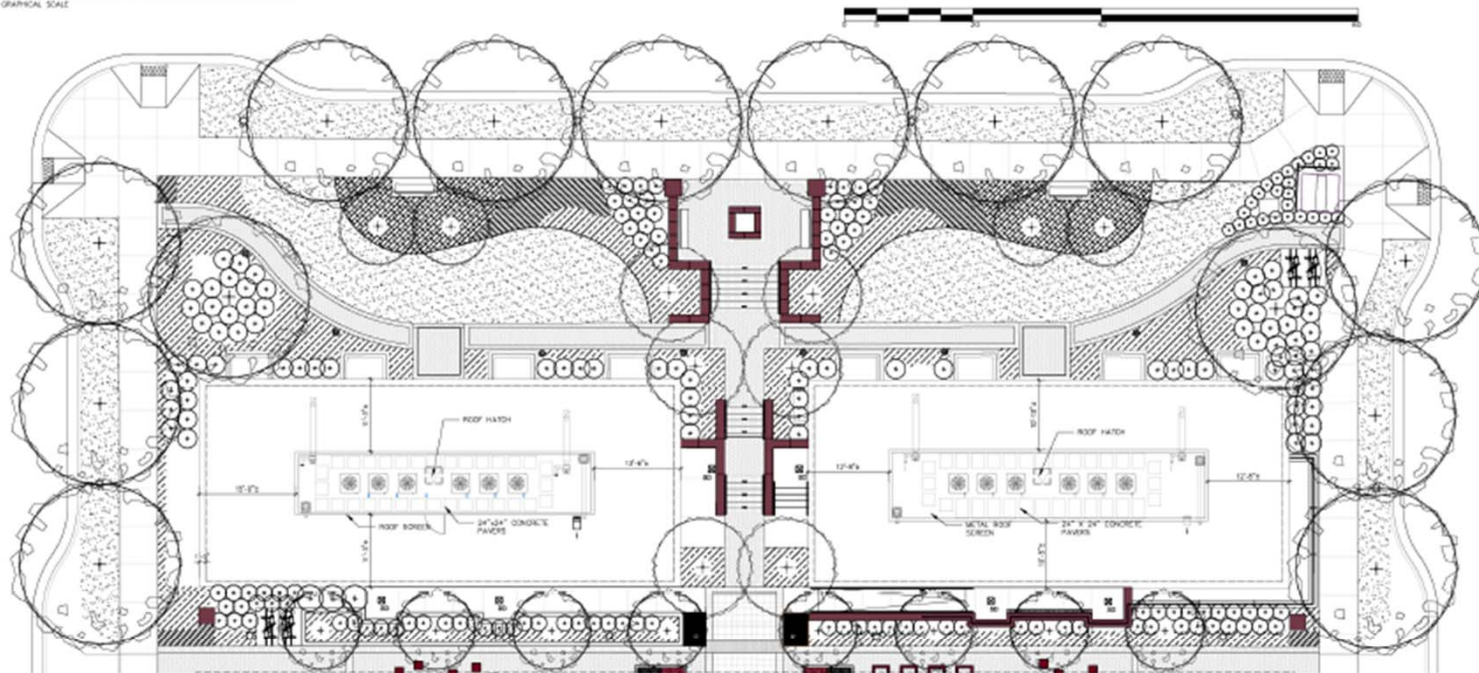

ROOF PLAN

GRAPHICAL SCALE



16TH & N. QUEEN ST
NOT TO SCALE



N. QUEEN ST.
NOT TO SCALE



16TH & N. PIERCE ST
NOT TO SCALE



N PIERCE ST
NOT TO SCALE




WEST ELEVATION
GRAPHIC SCALE




SOUTH ELEVATION
GRAPHIC SCALE



EAST ELEVATION
GRAPHIC SCALE

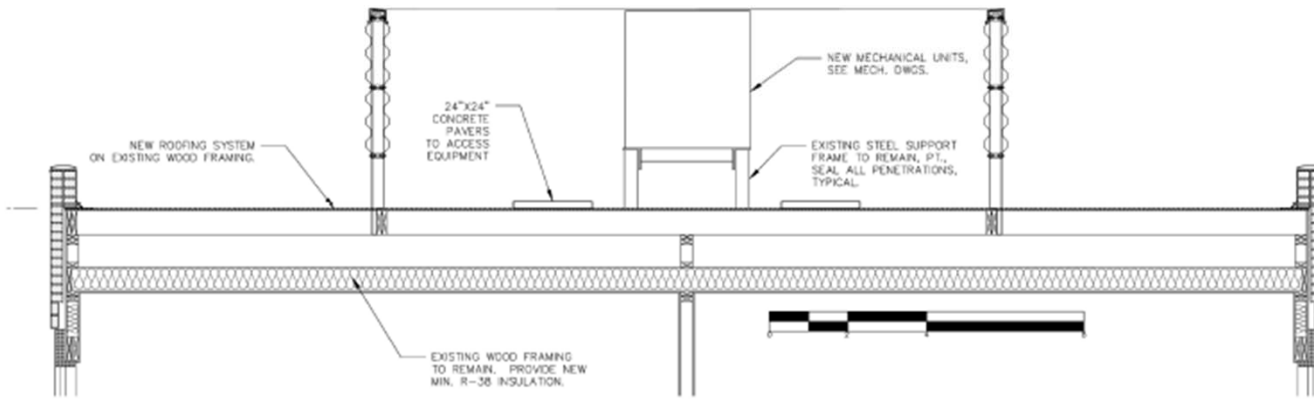

ROOF SECTION
GRAPHIC SCALE

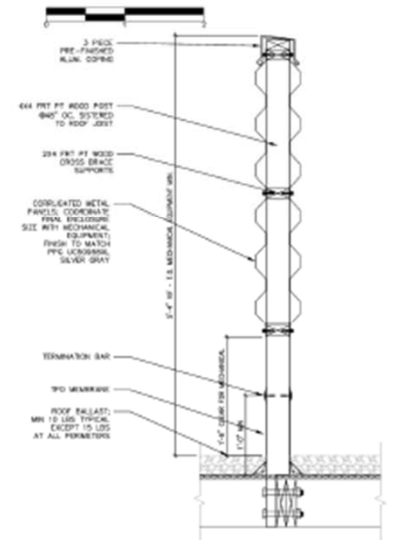

SCREEN DETAIL
GRAPHIC SCALE