

**ARLINGTON COUNTY, VIRGINIA  
HISTORICAL AFFAIRS AND LANDMARK REVIEW BOARD  
APPLICATION FOR CERTIFICATE OF APPROPRIATENESS**

DATE November 13, 2017

<b>Z-</b> _____	-	<b>-HD</b>	<b>RPC#</b> _____
(TO BE COMPLETED BY STAFF)			

**DESIGNATED PROPERTY:**

Name of Historic District Maywood Historic District

Address of Building 2206 North Kenmore Street

**OWNER:**

Name David & Linea Toepel

Address (if different) \_\_\_\_\_

Phone (Home) \_\_\_\_\_ (Work) \_\_\_\_\_

EMAIL: \_\_\_\_\_

**PERSON FILING APPLICATION, IF OTHER THAN OWNER:**

Name Dale Steinhauer

Address \_\_\_\_\_

Phone (Home) \_\_\_\_\_ (Work) \_\_\_\_\_

Relationship to Applicant Contractor

**PROJECT ARCHITECT/ENGINEERS/CONTRACTORS:**

**PURPOSE OF APPLICATION:**

Repair (change of materials)       Alteration       Addition       Fence  
 Demolition       New construction       Relocation       Outbuildings  
 Tree Removal       Grading       Sign       Other

Will an application related to this property go before any of the following?  Board of Zoning Appeals

Planning Commission  County Board       Other (please specify) \_\_\_\_\_

Does the proposed work require a building permit?  YES       NO

Is any demolition anticipated?  YES       NO      If yes, please describe \_\_\_\_\_

**OVERVIEW OF PROPOSED WORK (ATTACH ADDITIONAL SHEETS IF NECESSARY):**

Description:

After-the-fact request to add two window wells.

LETTER OF TRANSMITTAL

Historical Affairs & Landmark Review Board  
c/o Historic Preservation Program  
2100 Clarendon Boulevard, Suite 700  
Arlington, VA 22201

Dear Review Board Members:

Enclosed is an application for a Certificate of Appropriateness and the following attachments:

Drawing(s) -- Indicate scale on each drawing.

Site Plan / Plat \_\_\_\_\_

Elevation \_\_\_\_\_

Floor Plan \_\_\_\_\_

Section \_\_\_\_\_

Detail \_\_\_\_\_

Photograph(s) – Please indicate number of photographs.

Color \_\_\_\_\_ Black/White \_\_\_\_\_

Material Samples/Manufacturer’s Catalog Cuts – Please describe all material exhibits.

YOUR SIGNATURE BELOW CONFIRMS YOUR CONSENT TO THE FOLLOWING:

1. I understand that these materials will be placed in the Historic Preservation Program’s building file for information about my property following the public hearing.
2. I understand it is my responsibility to inform my adjacent neighbors of my building and construction plans for this project.
3. I hereby grant permission to the County’s Historic Preservation Code Inspector to enter my property during the application and construction phases of my project.
4. I hereby grant permission to the County’s Historic Preservation Code Inspector to take photographs of my property, including the existing conditions, during the construction phase, and after the project is completed.


(Signed)

SIGN HERE

*C. Dan Johnson*

Date

*12/13/2017*

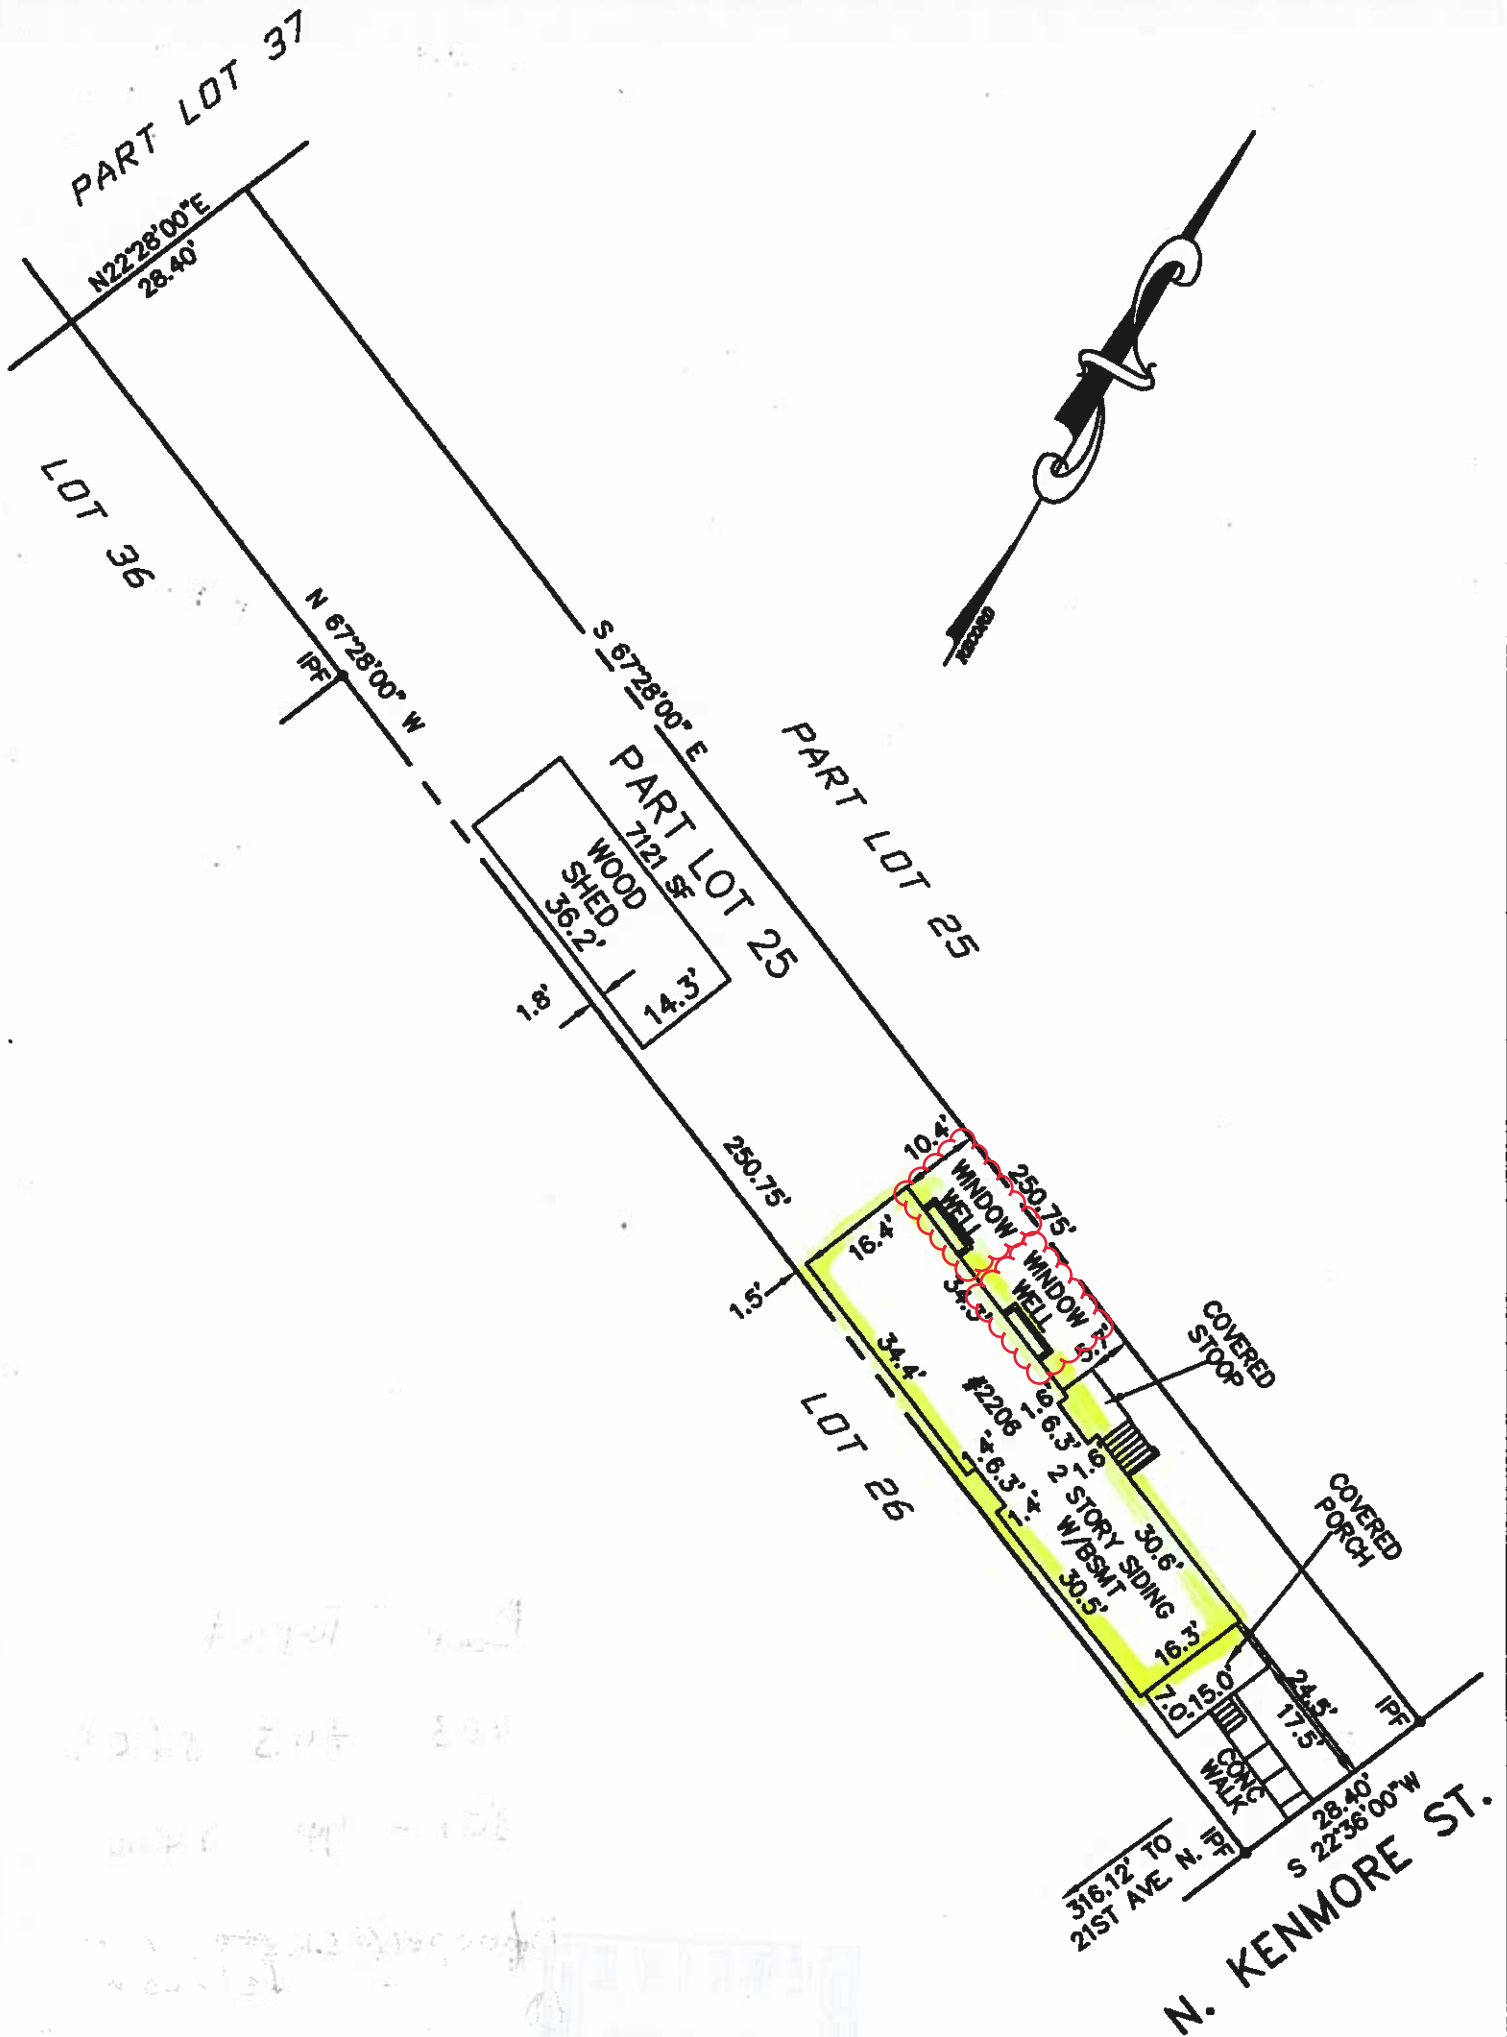

THIS SURVEY DOES NOT CONSTITUTE A BOUNDARY SURVEY OF THE PROPERTY.

THIS SURVEY HAS BEEN PREPARED WITHOUT THE BENEFIT OF A TITLE REPORT AND DOES NOT THEREFORE NECESSARILY INDICATE ALL ENCUMBRANCES OR ABATEMENTS. MATTERS OF TITLE ARE NOT CERTIFIED.

CERTIFIED CORRECT TO:

**DeLashmutt Associates Ltd.**  
 CIVIL ENGINEERS & LAND SURVEYORS  
 1120 S. GEORGE MASON DR.  
 ARLINGTON, VIRGINIA  
 (703) 486-8300

LOCATION SURVEY  
 SHOWING  
 PART LOT 25  
**MAYWOOD**  
 ARLINGTON COUNTY, VIRGINIA

COMMONWEALTH OF VIRGINIA  
 C. B. DELASHMUTT  
 Lic. No. 750  
 LAND SURVEYOR  
 CERTIFIED CORRECT TO SURVEYOR

SCALE: 1"=25'

DATE: 10/23/17

S/O WAIVER LETTER DATED: N/A

FB/PG: 537/60

