


TREE LOCATIONS AND TYPES UPDATED PER ARBORISTS REPORT DATED AUGUST 5, 2021.

- NOTES:
- BUILDER TO PROVIDE FOR SITE INSPECTION BY COUNTY ARBORIST PRIOR TO COMMENCING LAND DISTURBING ACTIVITY.
 - NO PROPOSED TREE PLANTINGS ARE REQUIRED.


EXIST IMPROVEMENTS AND ELEVATIONS LABELED IN ITALICS THUS 260.5

- (SF) - SILT FENCE STD. 3.05 — X — X — X —
- (CE) - CONSTRUCTION ENTRANCE STD. 3.02
- (TP) - TREE PROTECTION FENCE — ○ — ○ — ○ —
- (RP) - ROOT PRUNING — — — — —
- CRITICAL ROOT ZONE — CRZ — CRZ — CRZ —

TAX MAP#:	
FIELD BOOK:	
DRAWING:	SETTINGS FILE:
JOB NO.: A20-114	FILE NO.:

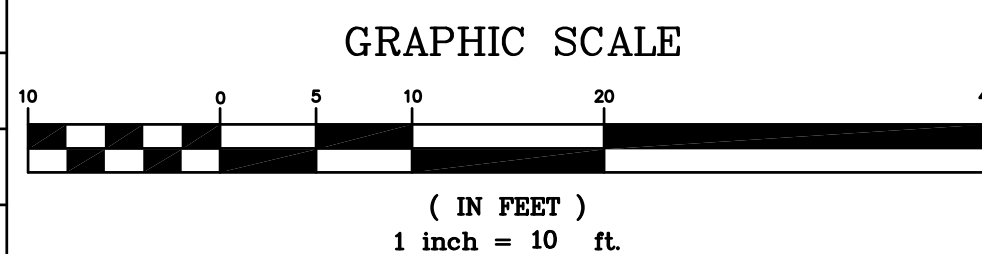

NO.	DATE	DESCRIPTION	BY

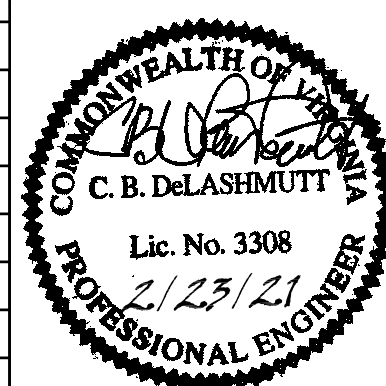

DeLashmutt Associates Ltd.
 CIVIL ENGINEERS & LAND SURVEYORS
 1120 S. GEORGE MASON DR.
 ARLINGTON, VIRGINIA 22204
 (703) 486-8300

TREE CONSERVATION PLAN
 SHOWING
 LOT 11A SECTION 1
BROYHILL HILLS
 D.B. 982 PG. 424
 ARLINGTON COUNTY, VIRGINIA

SCALE: 1"=10'
DATE: SEPTEMBER 30, 2020
DRAWN BY: CMD
CHECKED BY:
SHEET 12 OF 17

COPYRIGHT 2008 DELASHMUTT ASSOCIATES LTD.