



UNIVERSITY SERIES FIXED WINDOWS

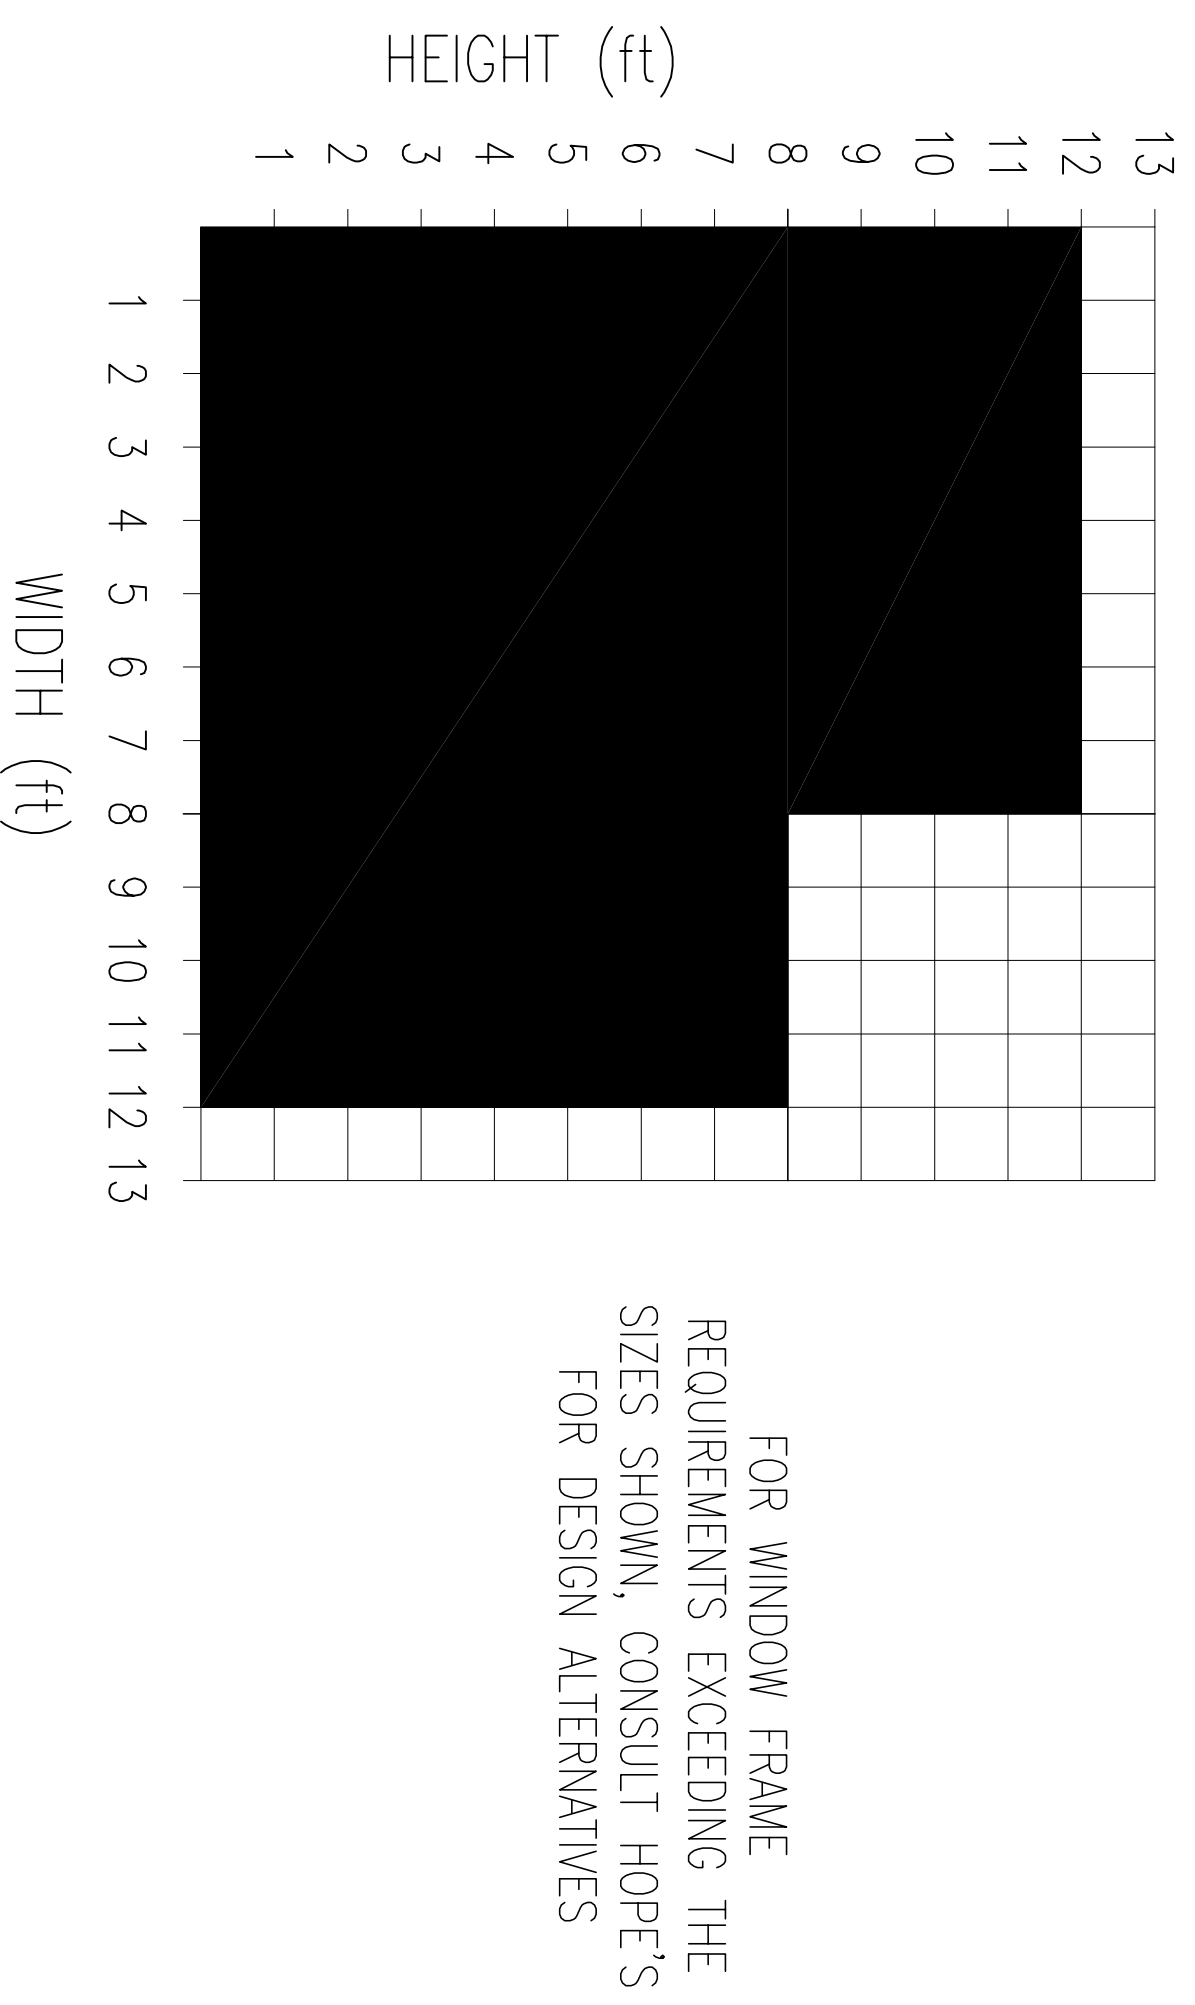


UNIVERSITY SERIES CASEMENT VENTILATORS


ROTO OPERATOR

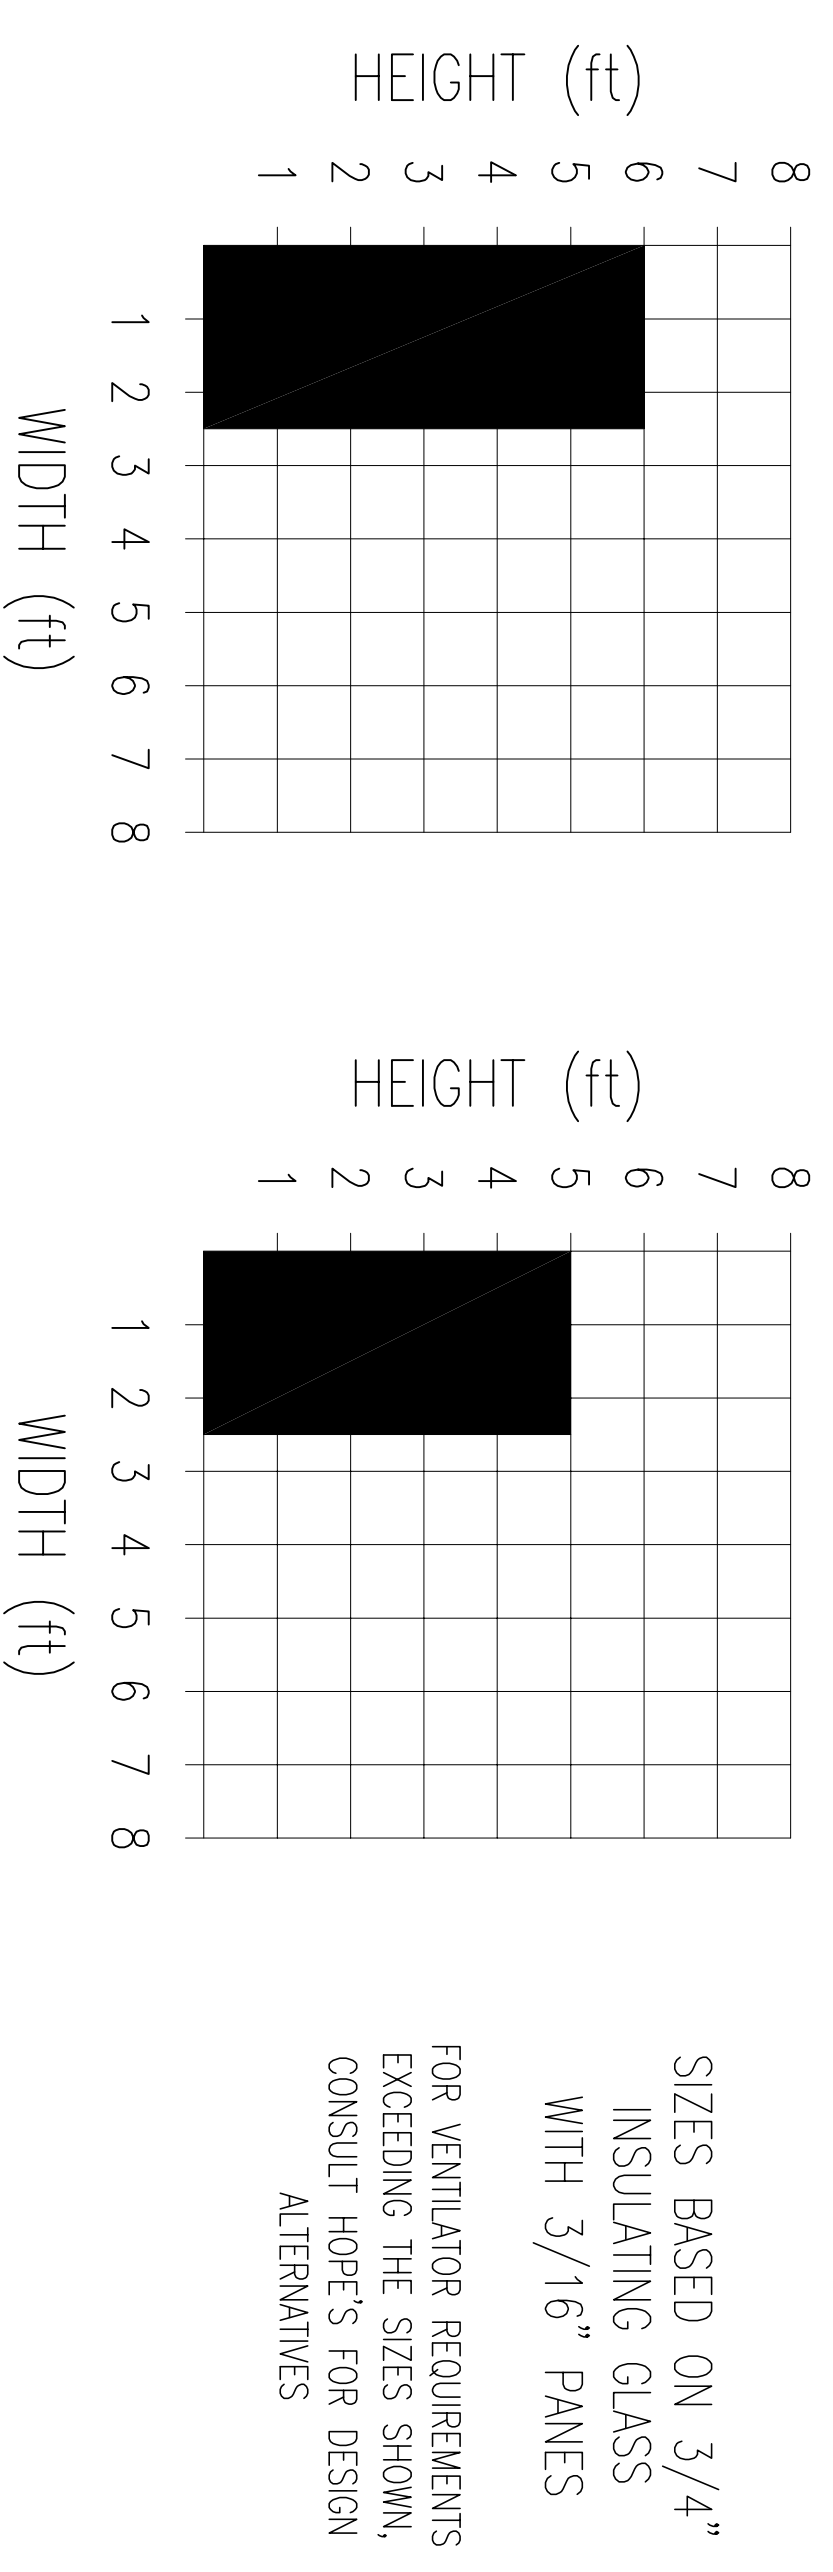


UNIVERSITY SERIES PROJECT-IN VENTILATORS

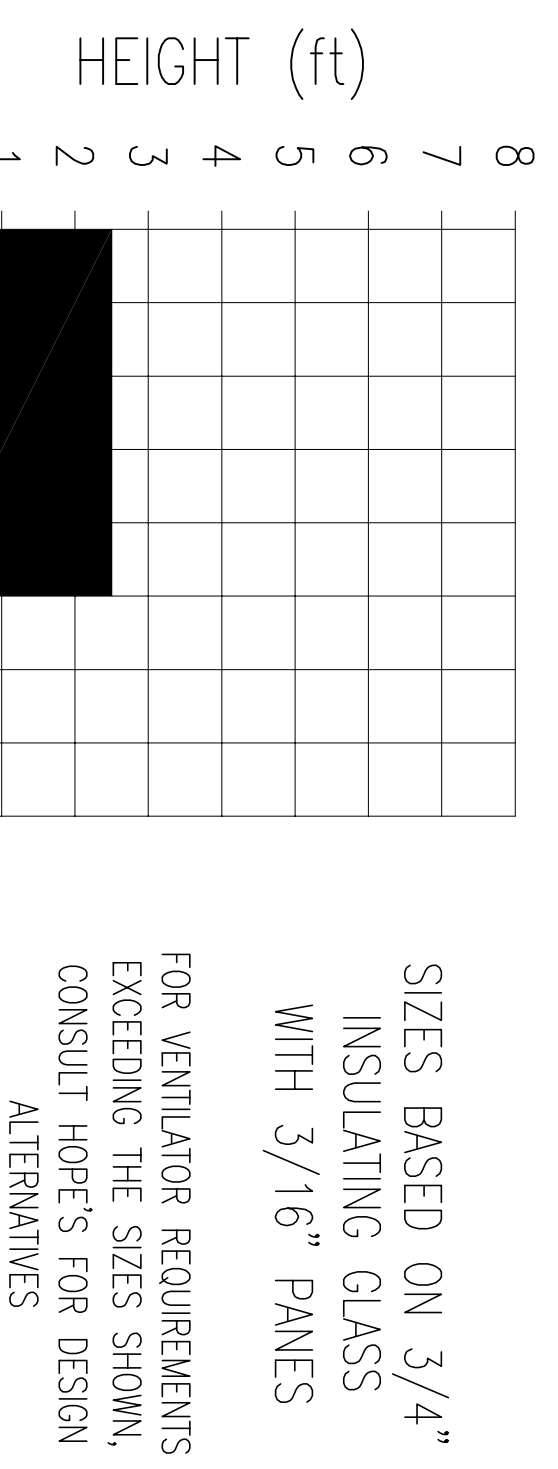

UNIVERSITY SERIES SWING DOORS

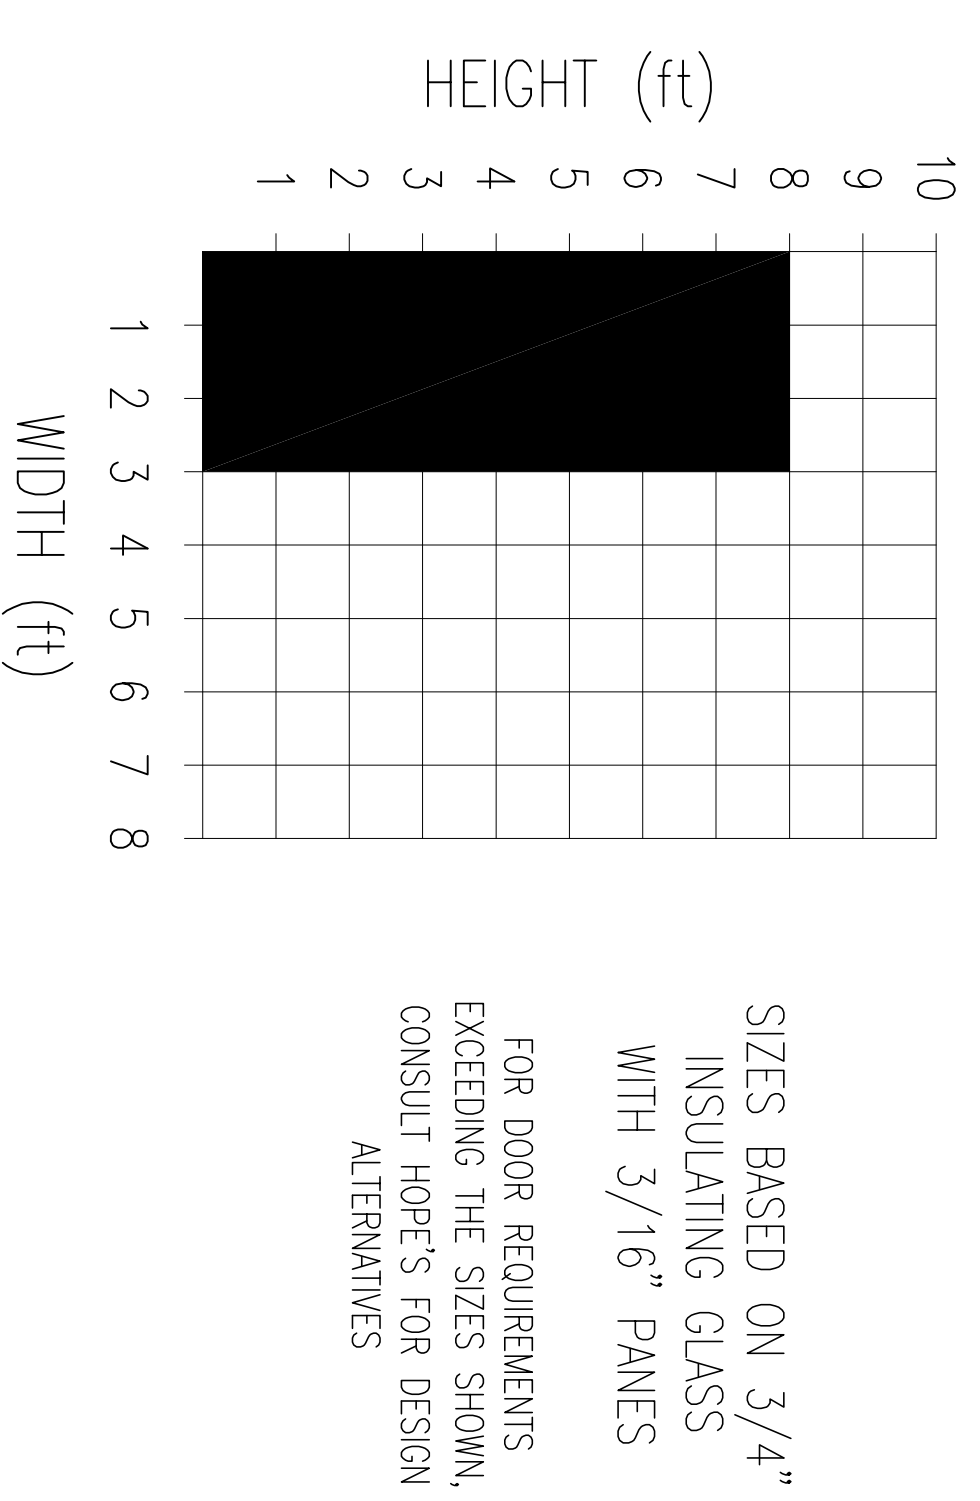

UNIVERSITY SERIES PROJECT-OUT VENTILATORS

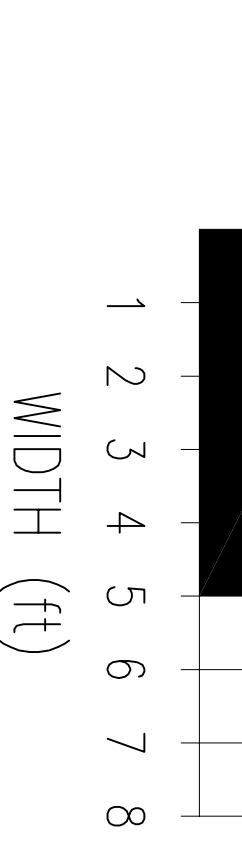

MOTORIZED OPERATOR

