

MAIN FLOOR PLAN

3/16"=1'-0"

CAPSTONE PROPERTIES


CARLIN HALL
5711 SOUTH 4TH STREET, ARLINGTON, VA.

DATE


04.30.12	04.31.12
05.22.12	
05.30.12	

SHEET #

1

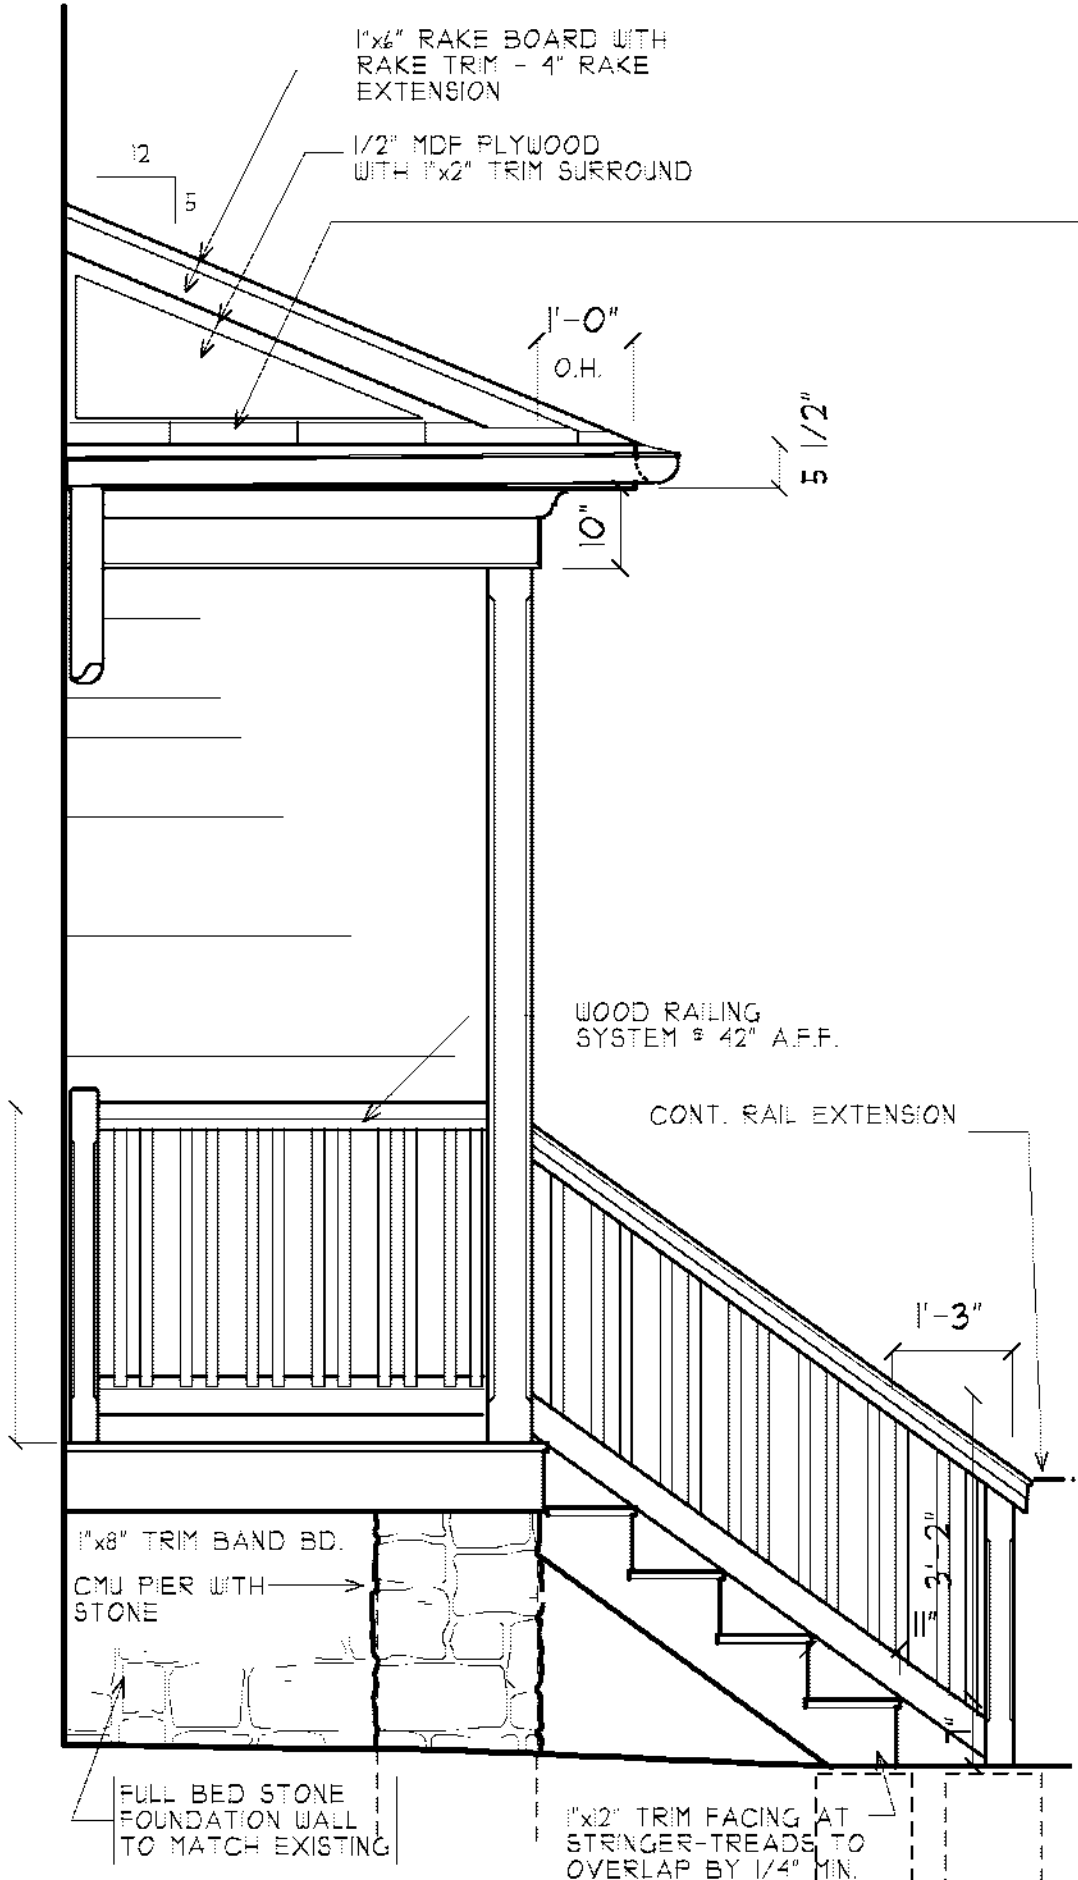

**PARTIAL SIDE ELEV.
DOOR AREA #1**

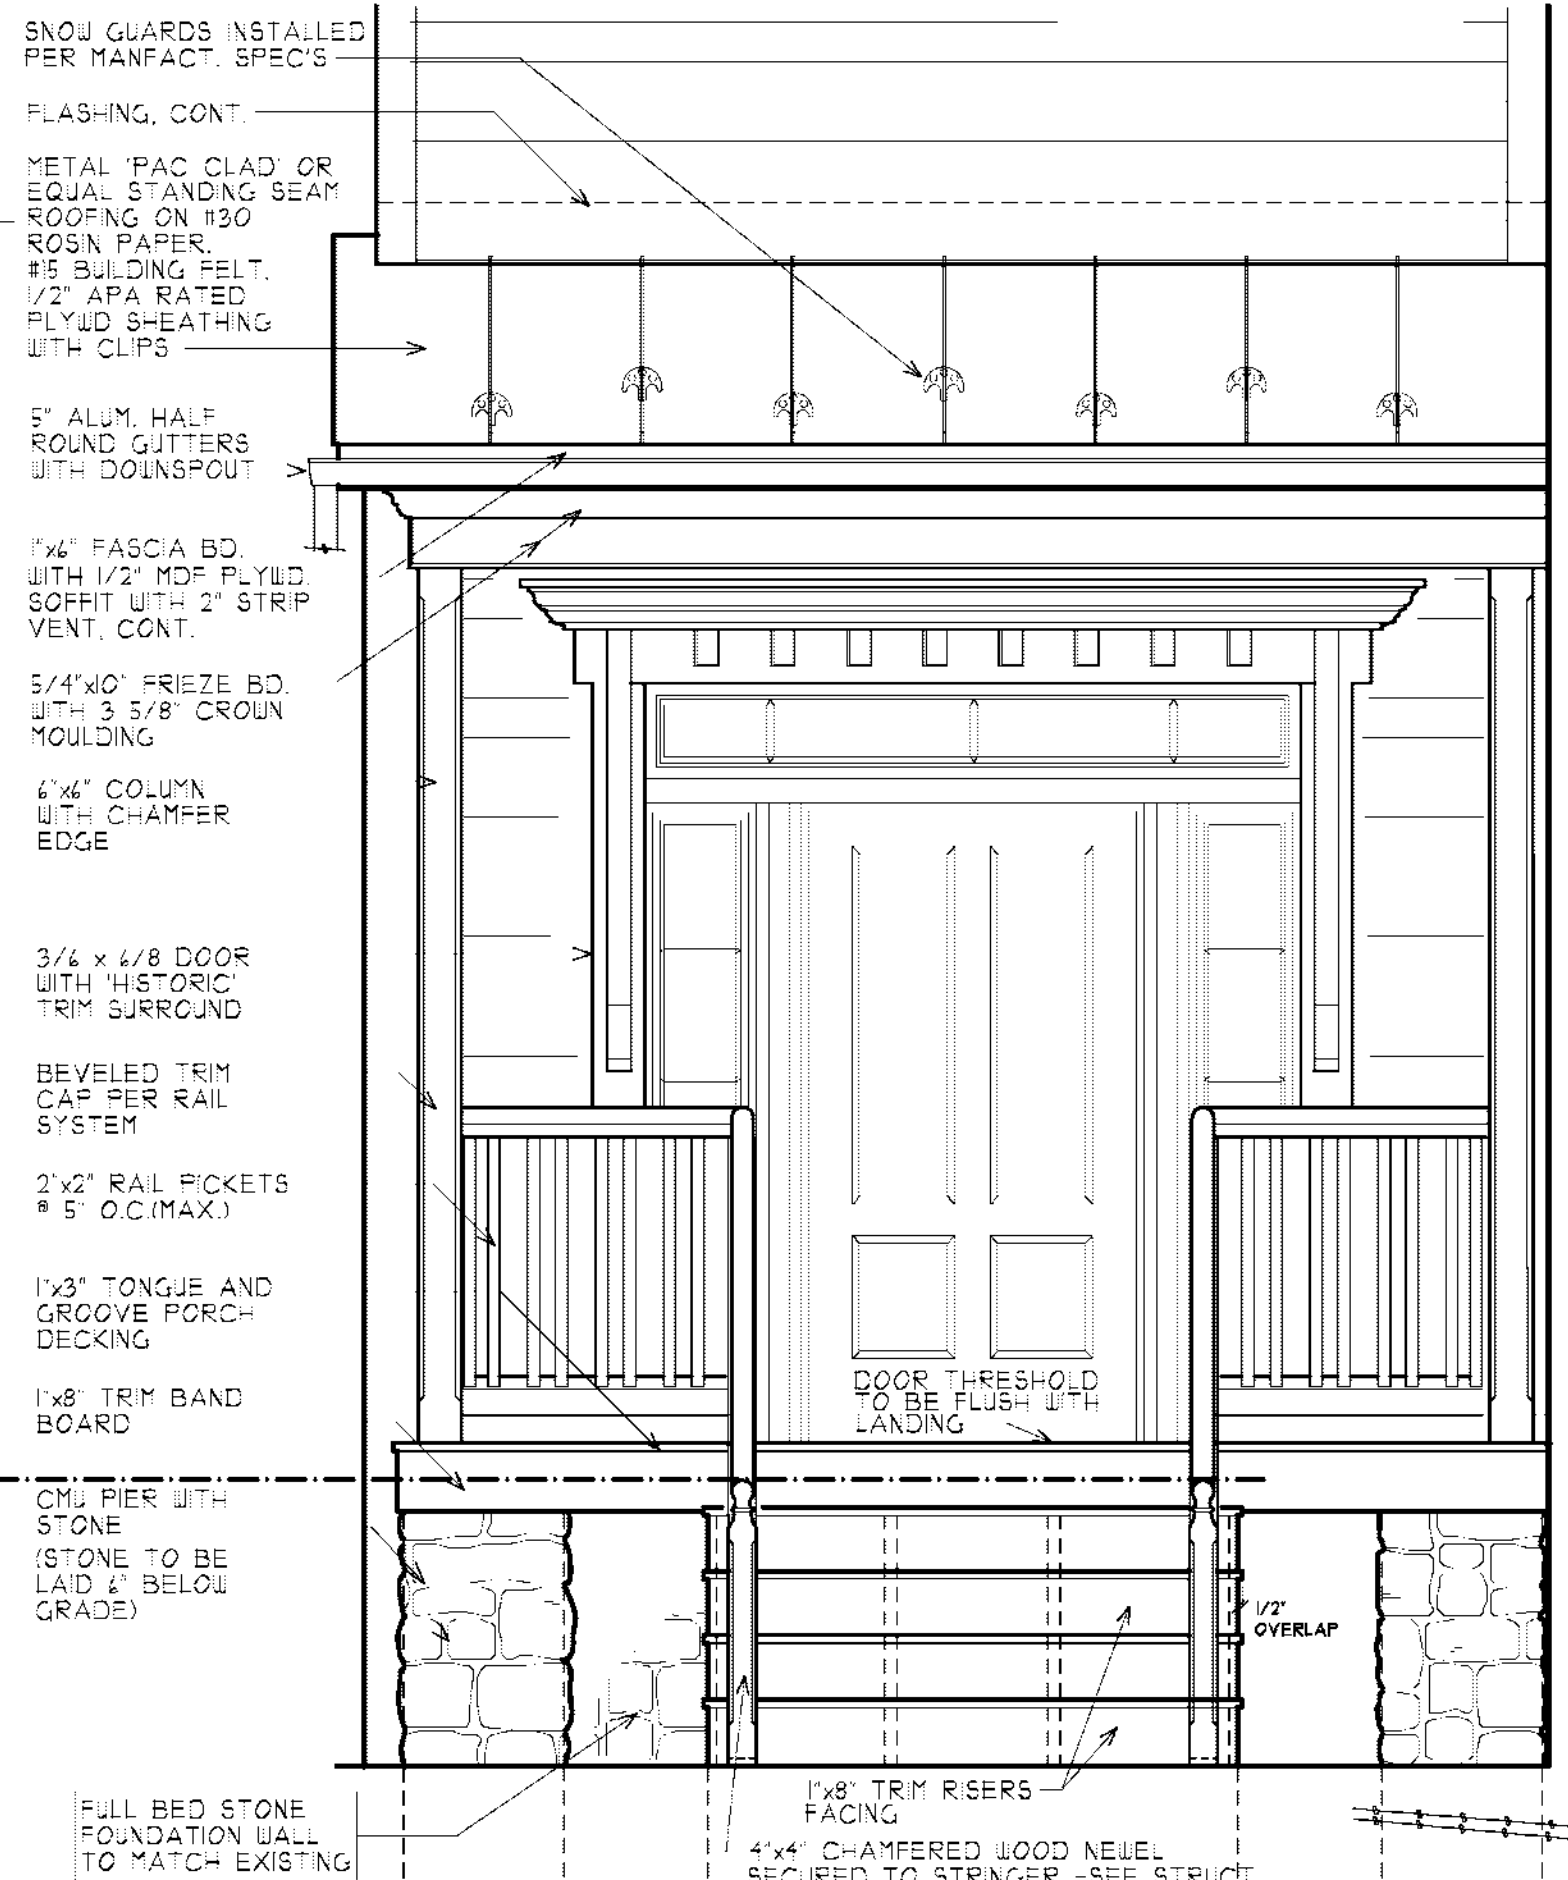

**PARTIAL COVERED PORCH
ELEV.-DOOR AREA #1**

DOOR AREA #1


DATE	
04.30.12	5.30.12
05.22.12	06.13.12
05.29.12	

**SHEET #
2**

CAPSTONE PROPERTIES

CARLIN HALL
5711 SOUTH 4TH STREET, ARLINGTON, VA.

TYPICAL SECTION @ PORCH

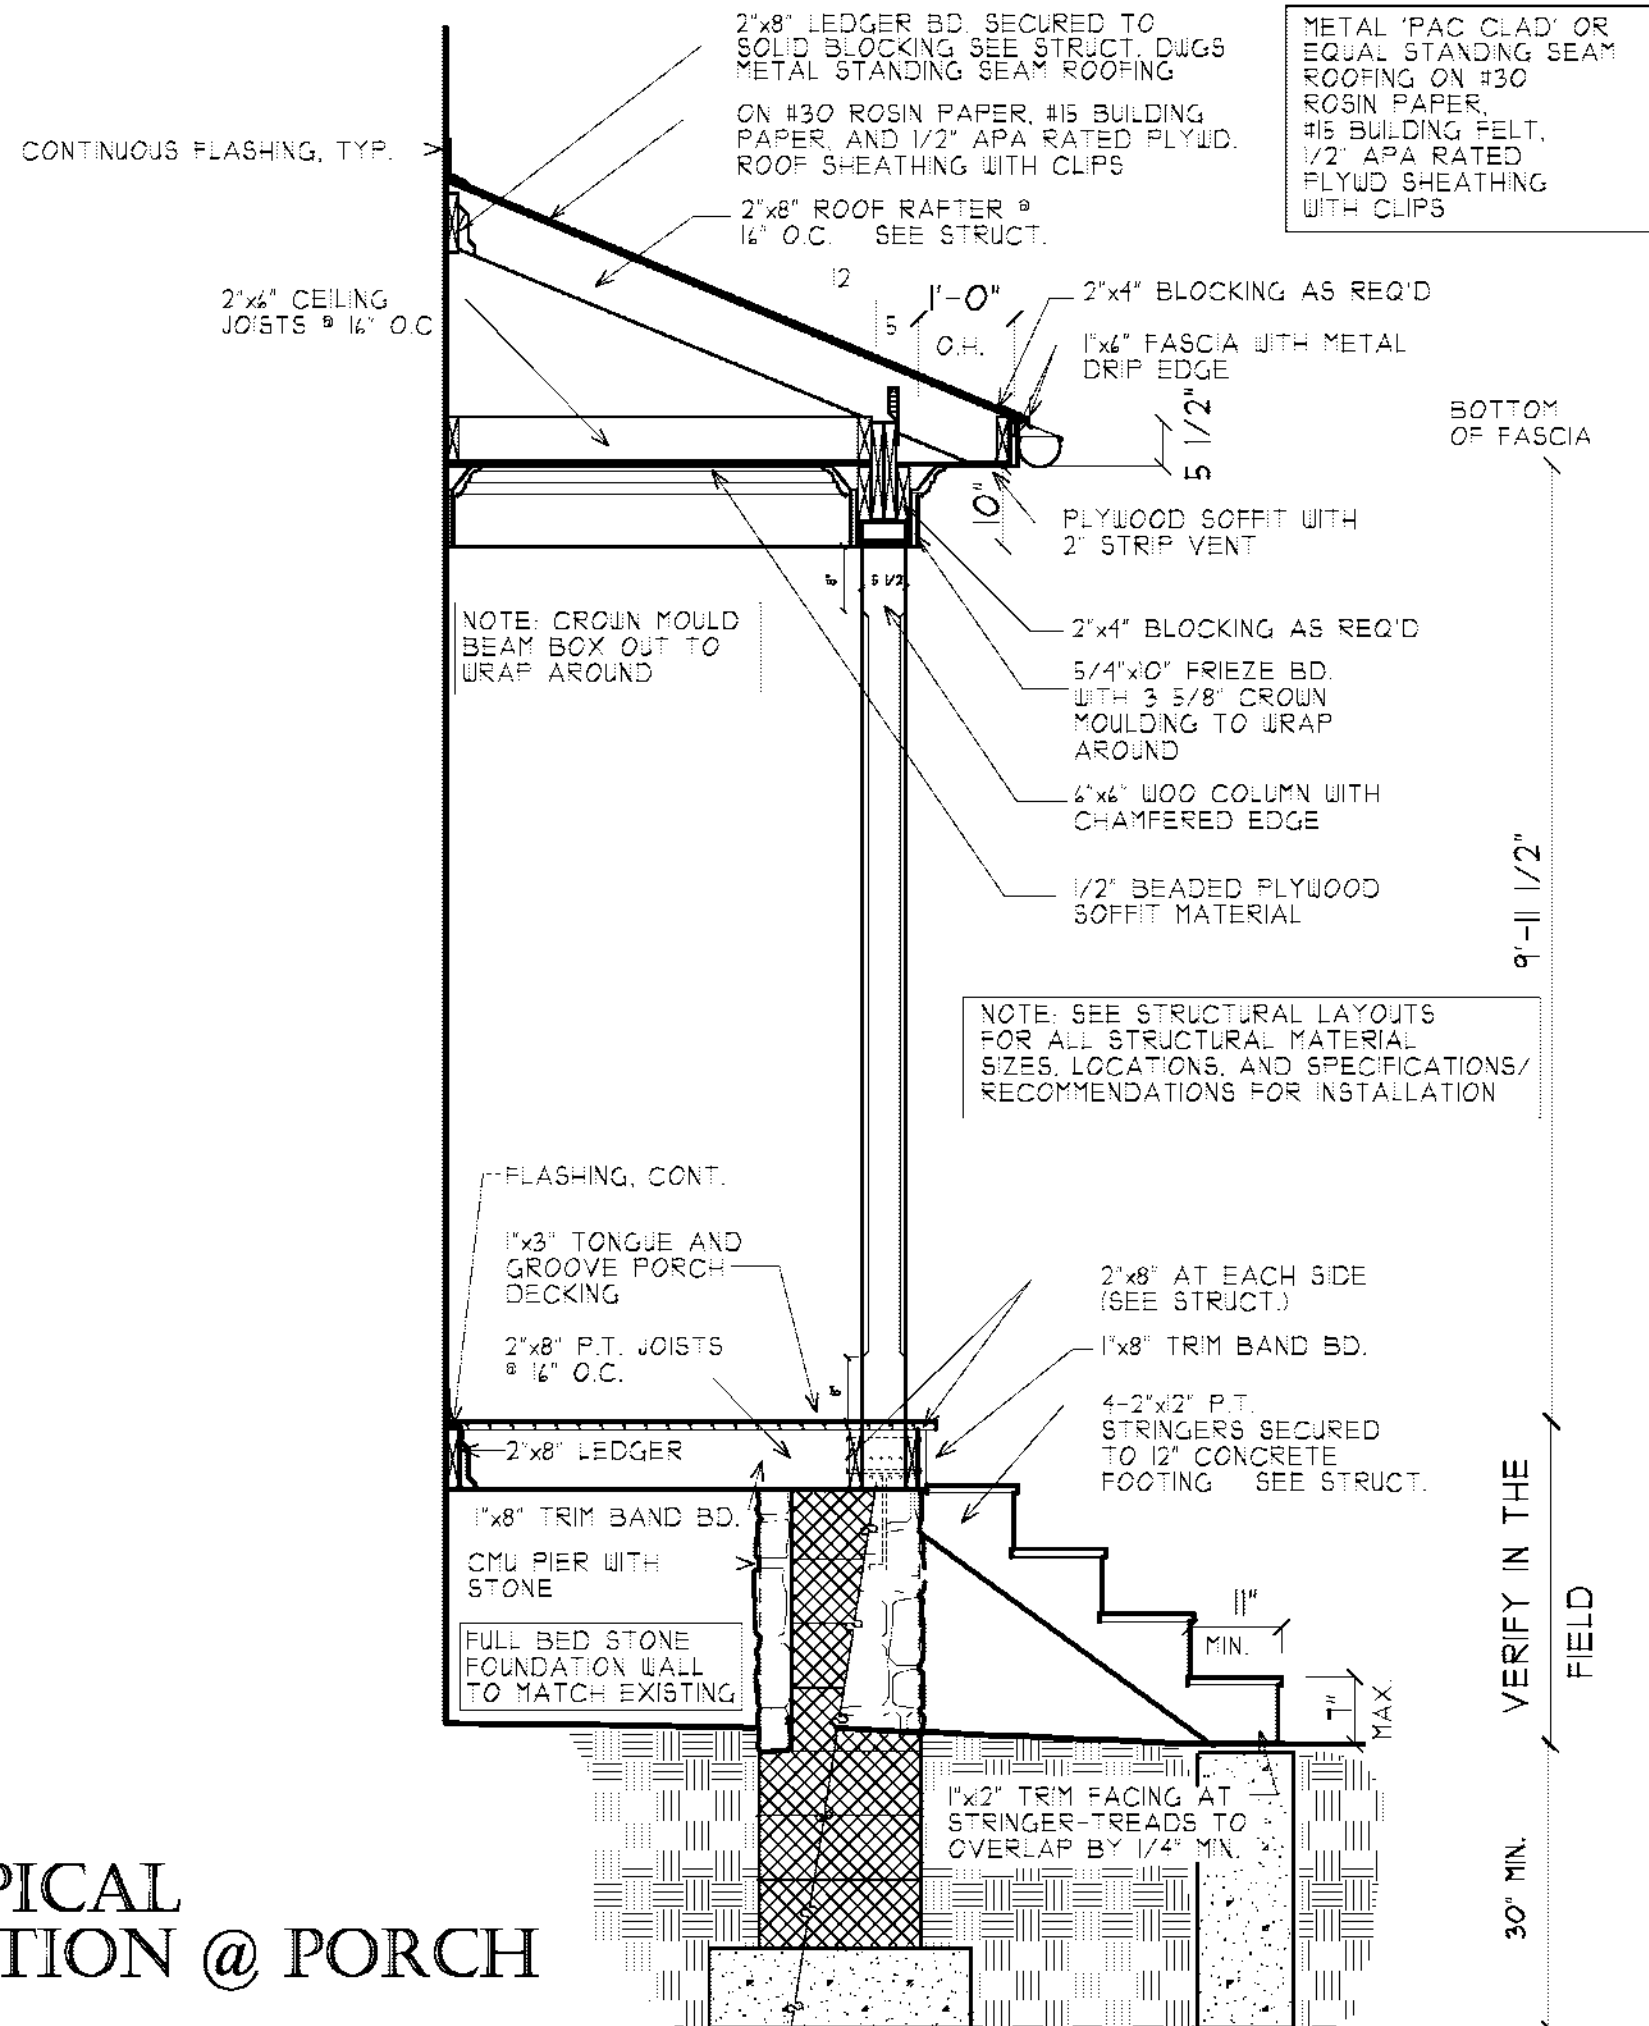

CAPSTONE PROPERTIES


CARLIN HALL
5711 SOUTH 4TH STREET, ARLINGTON, VA.

DATE


04.30.12	5.30.12
05.22.12	06.13.12
05.28.12	

SHEET #
2A


DATE	
04.30.12	5.30.12
05.22.12	06.13.12
05.29.12	
SHEET #	
3	

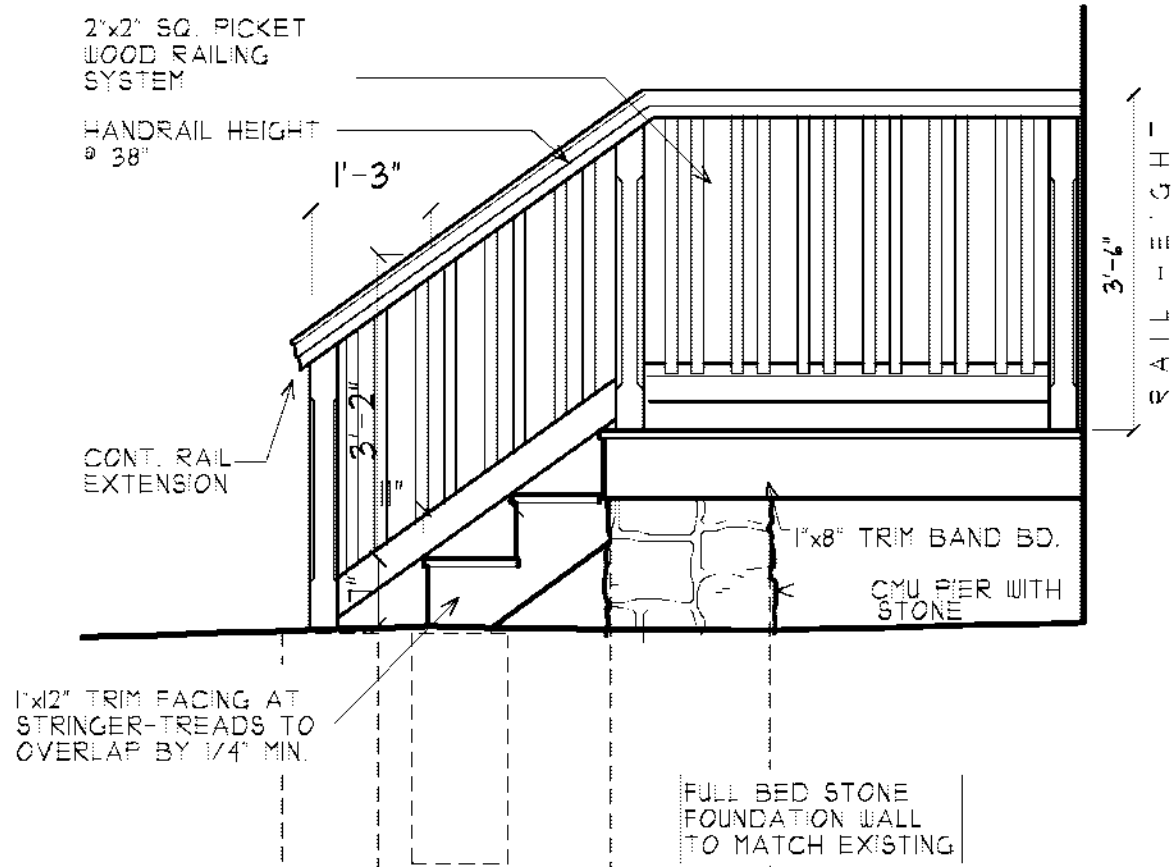


PARTIAL SIDE ELEV.
DOOR AREA #2

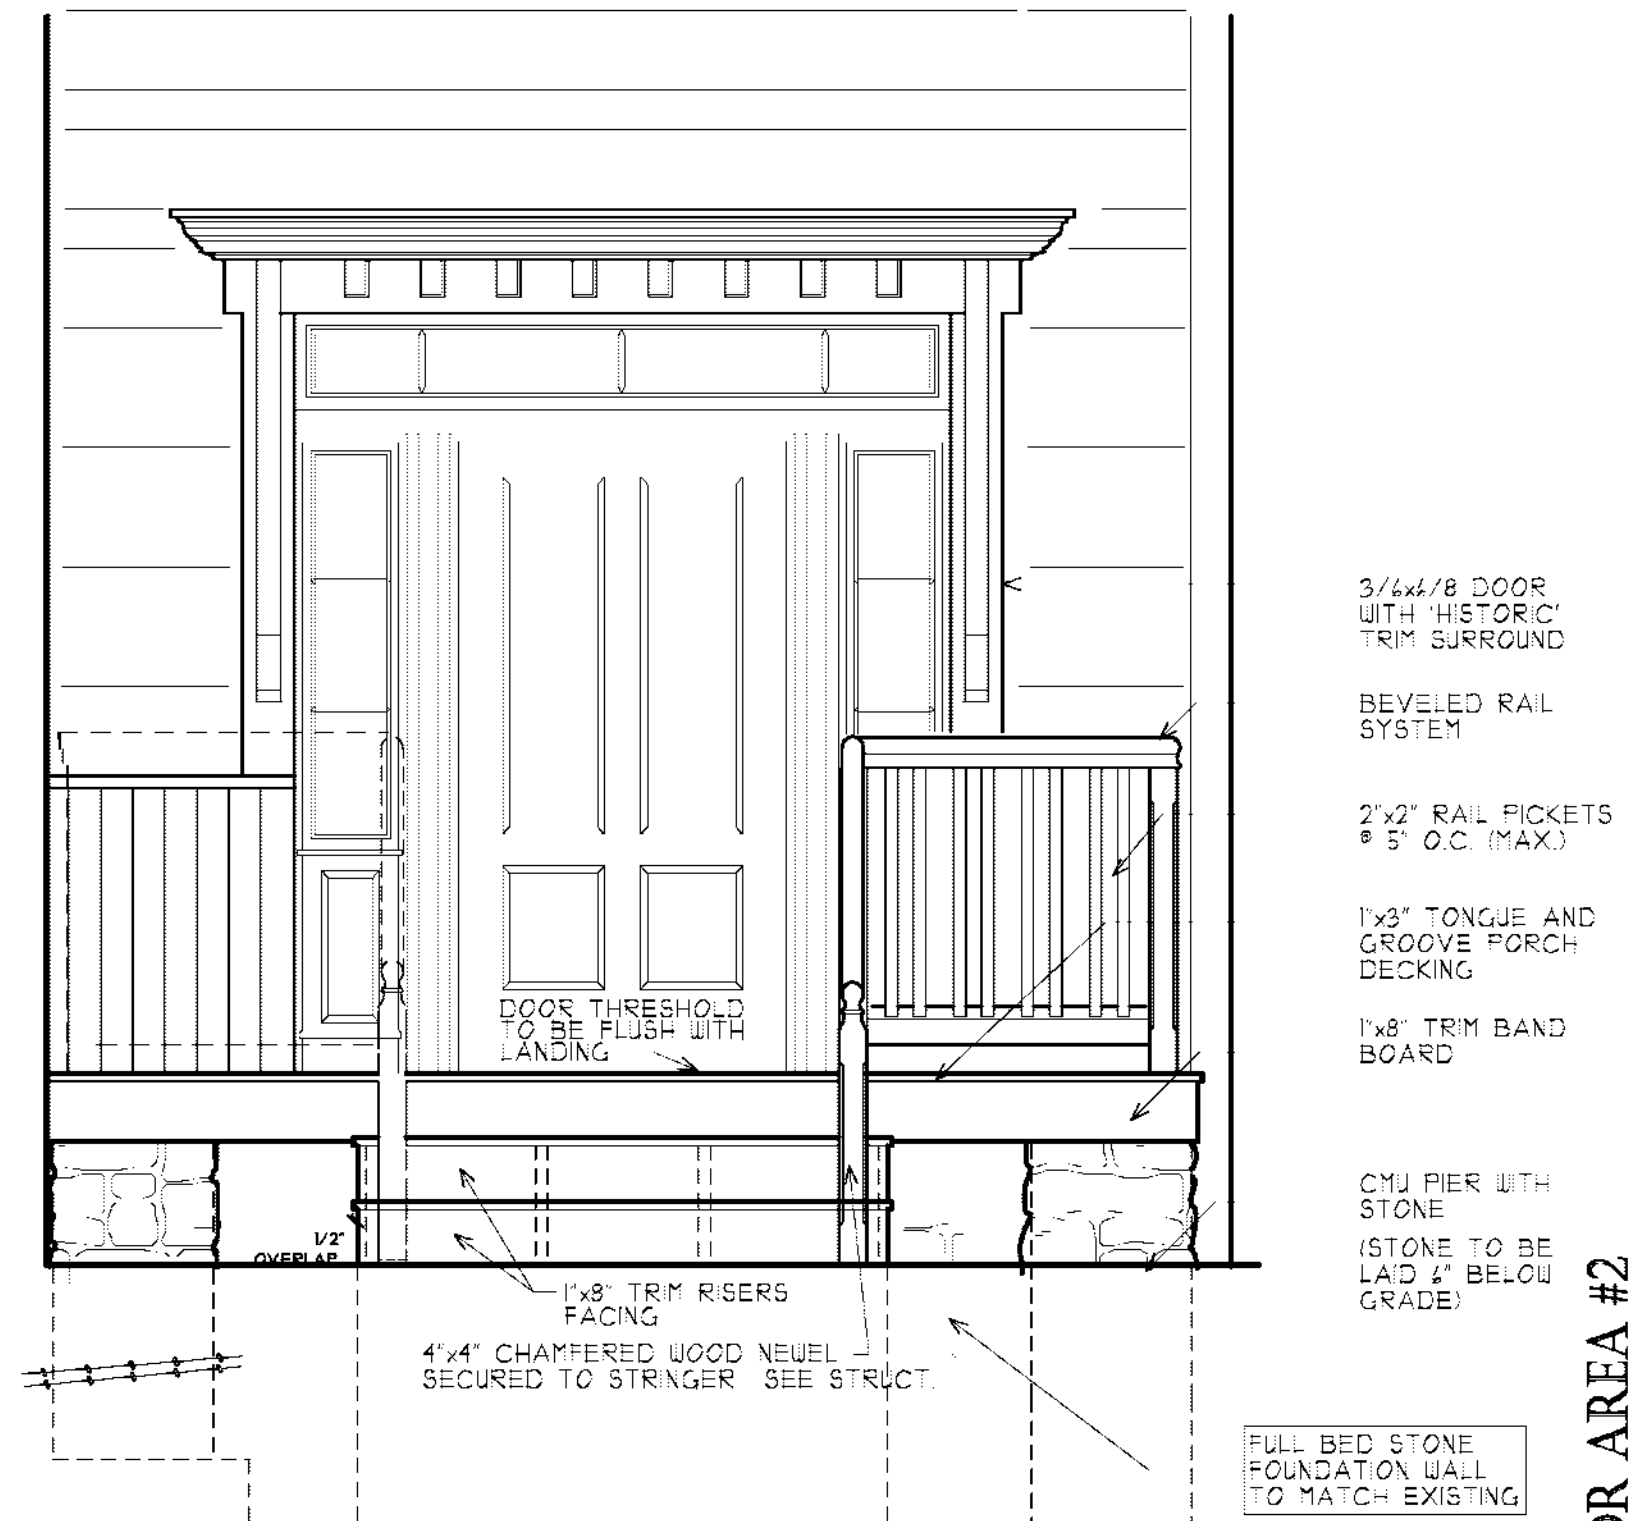

PARTIAL LANDING
DOOR AREA #2

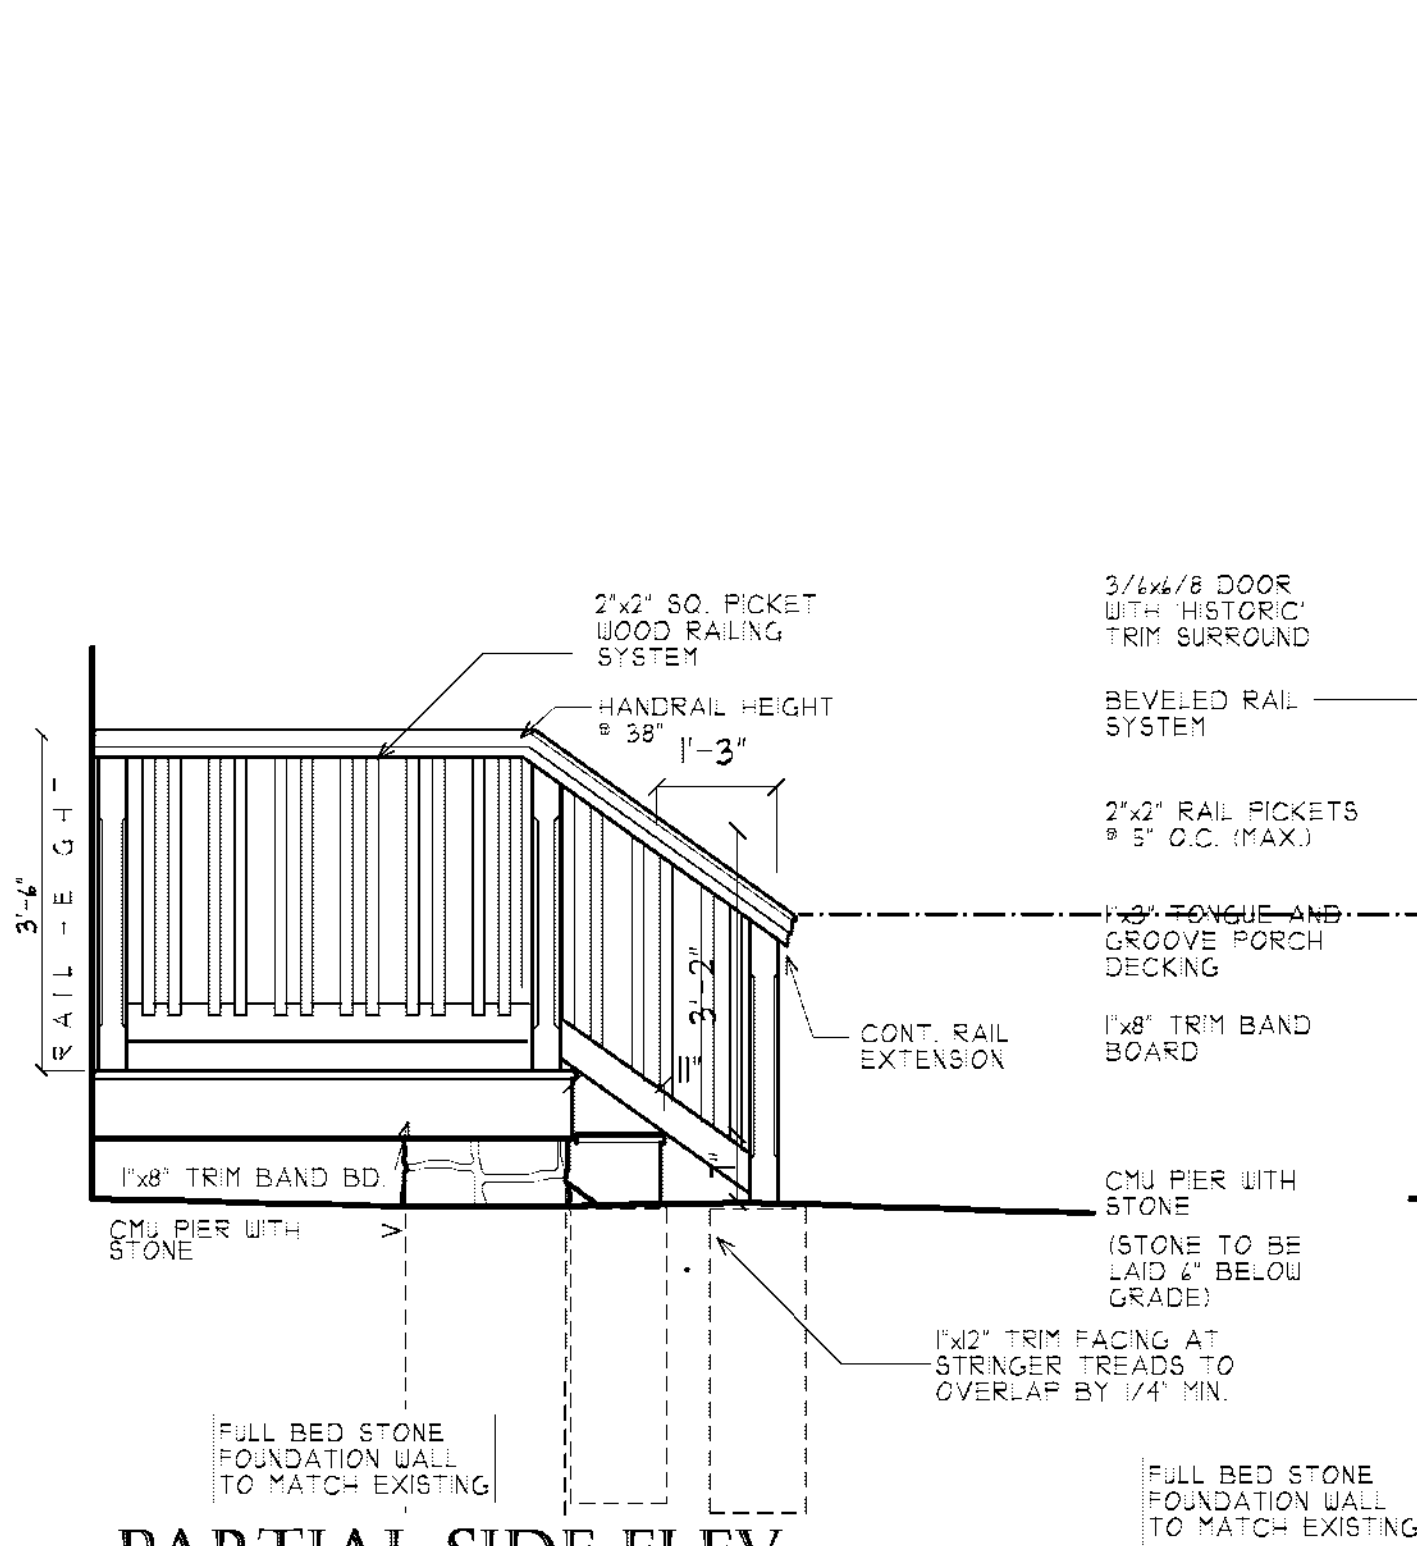

**PARTIAL SIDE ELEV.
DOOR AREA #3**

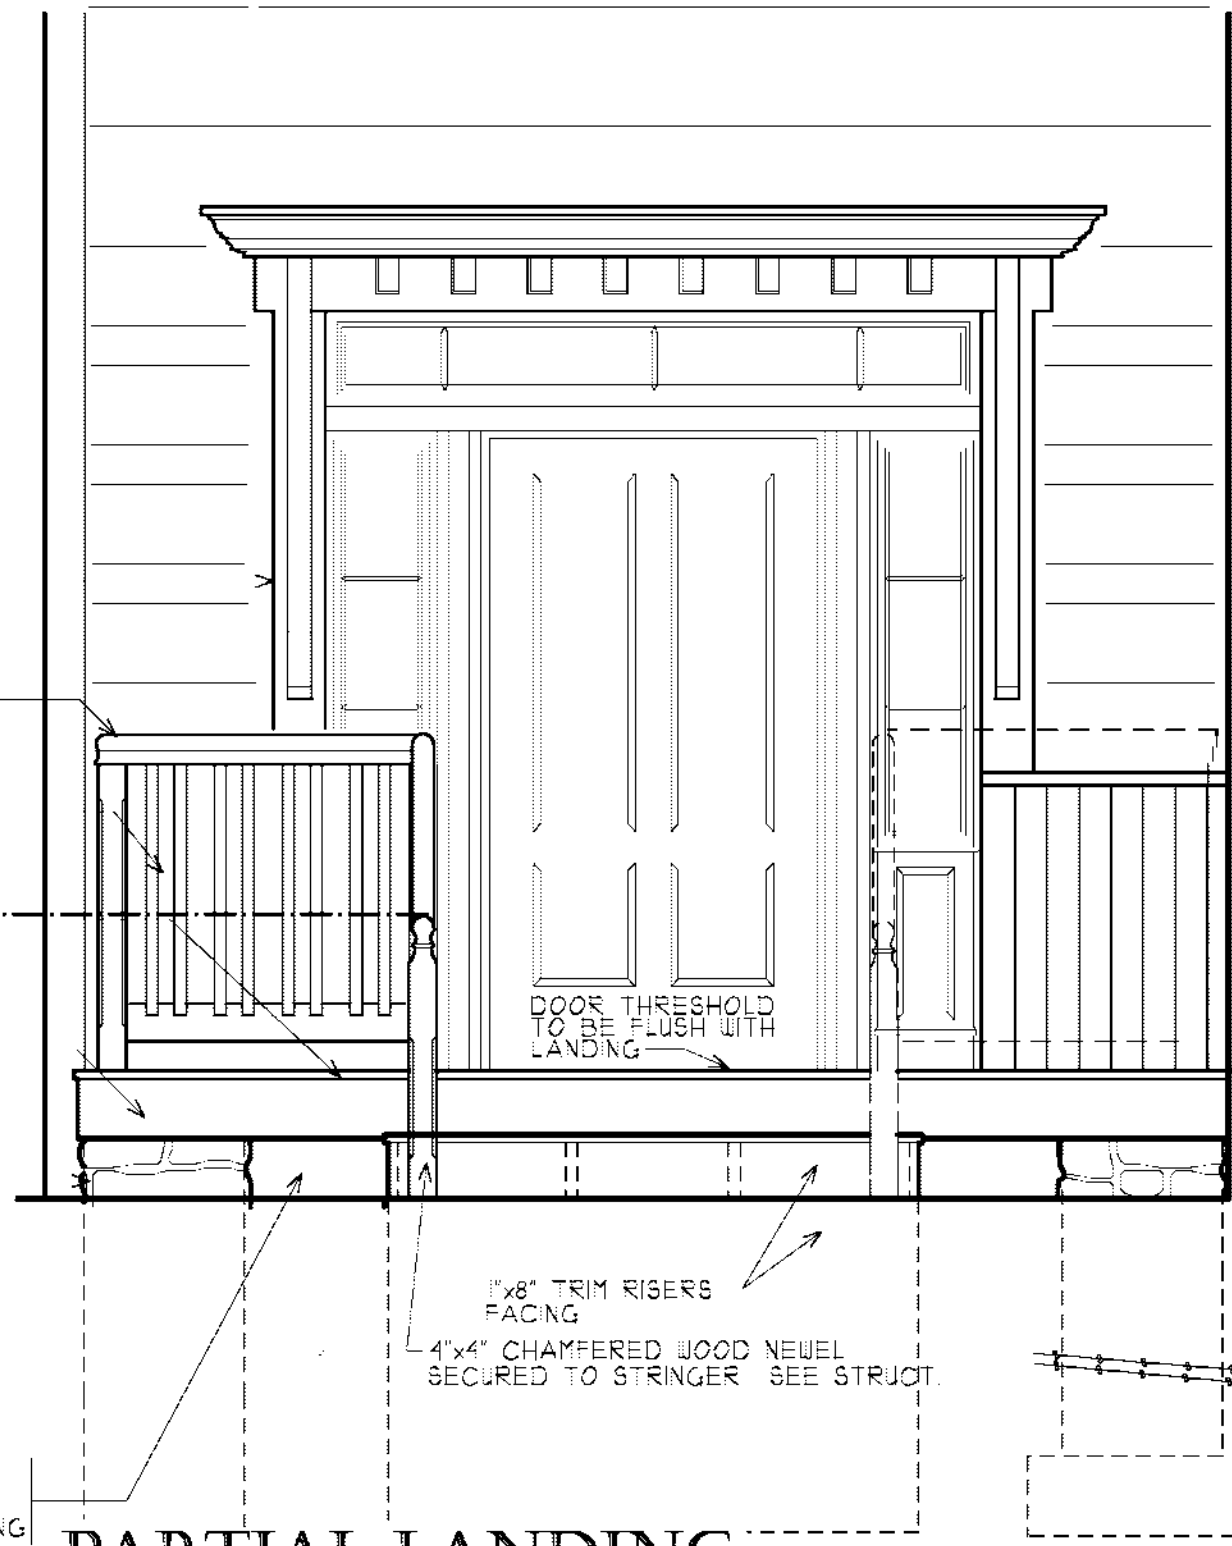

**PARTIAL LANDING
DOOR AREA #3**

DOOR AREA #3

CAPSTONE PROPERTIES


CARLIN HALL
5711 SOUTH 4TH STREET, ARLINGTON, VA.

DATE


04.30.12	5.30.12
05.22.12	
05.29.12	

SHEET #

4

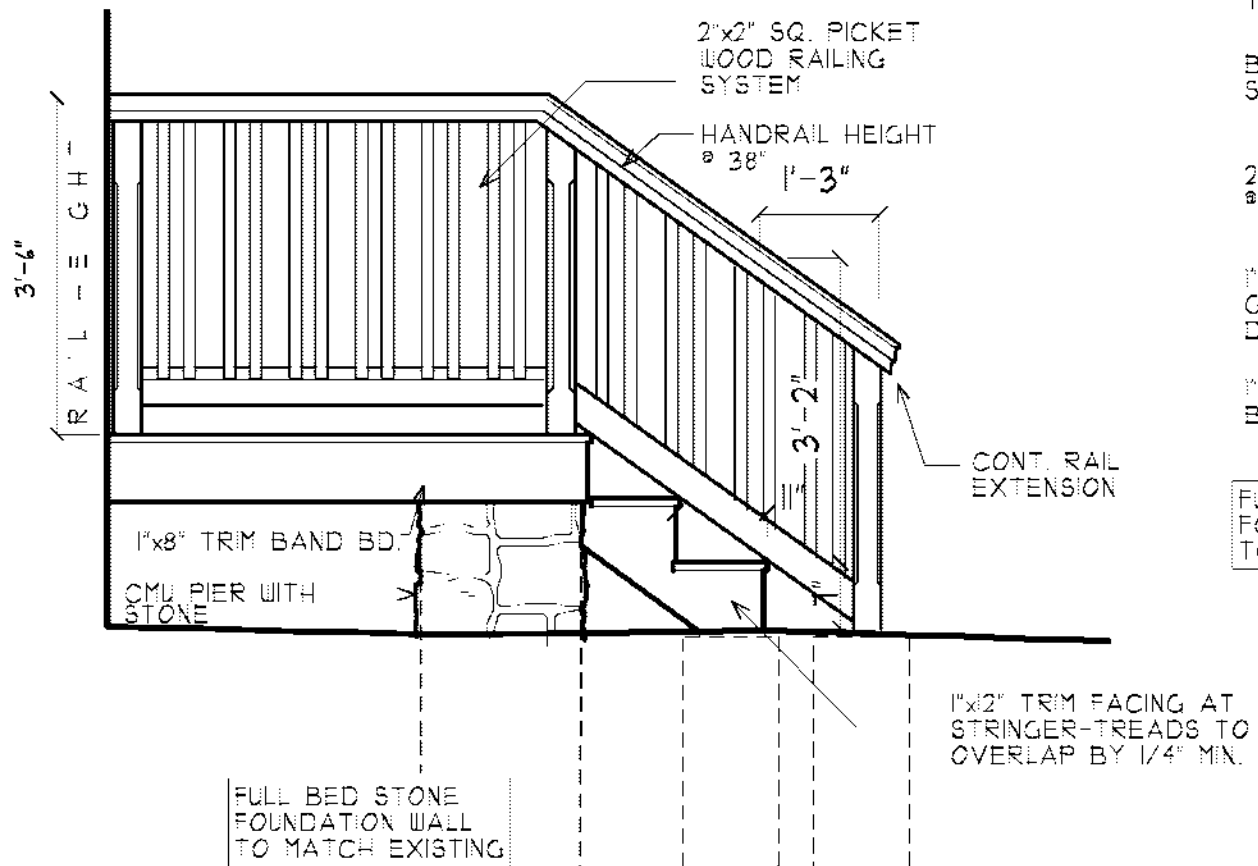

**PARTIAL SIDE ELEV.
DOOR AREA #4**

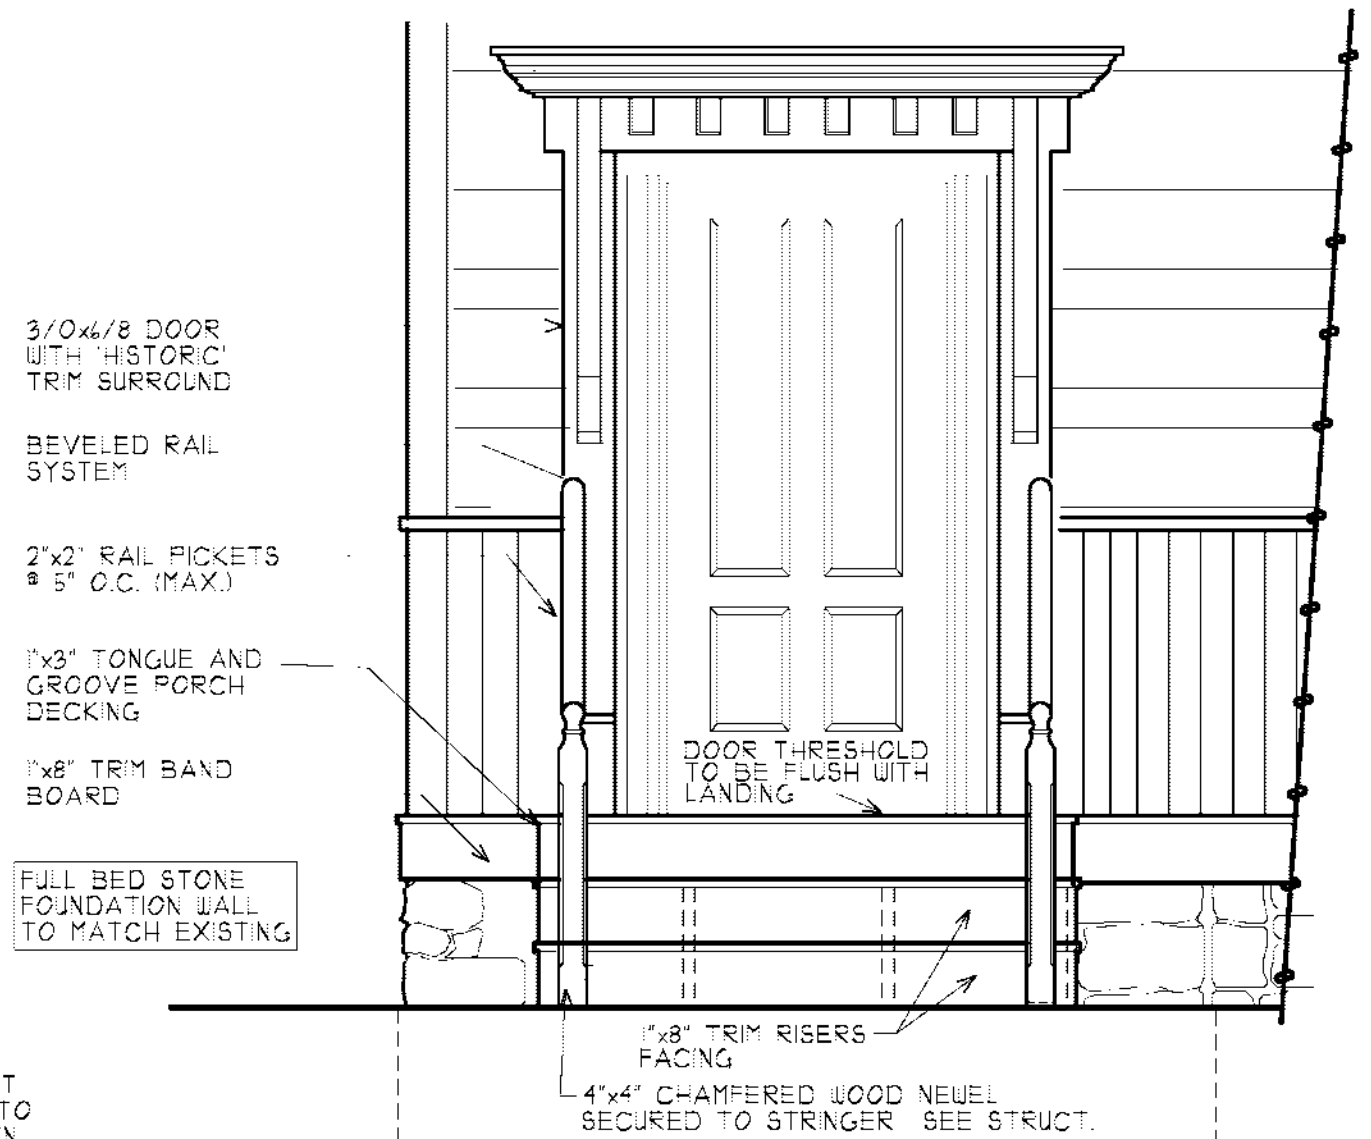

**PARTIAL LANDING
DOOR AREA #4**

DOOR AREA #4

CAPSTONE PROPERTIES

CARLIN HALL
5711 SOUTH 4TH STREET, ARLINGTON, VA.

DATE

04.30.12	5.30.12
05.22.12	06.13.12
05.29.12	

SHEET #

5