


Two Secure Buildings

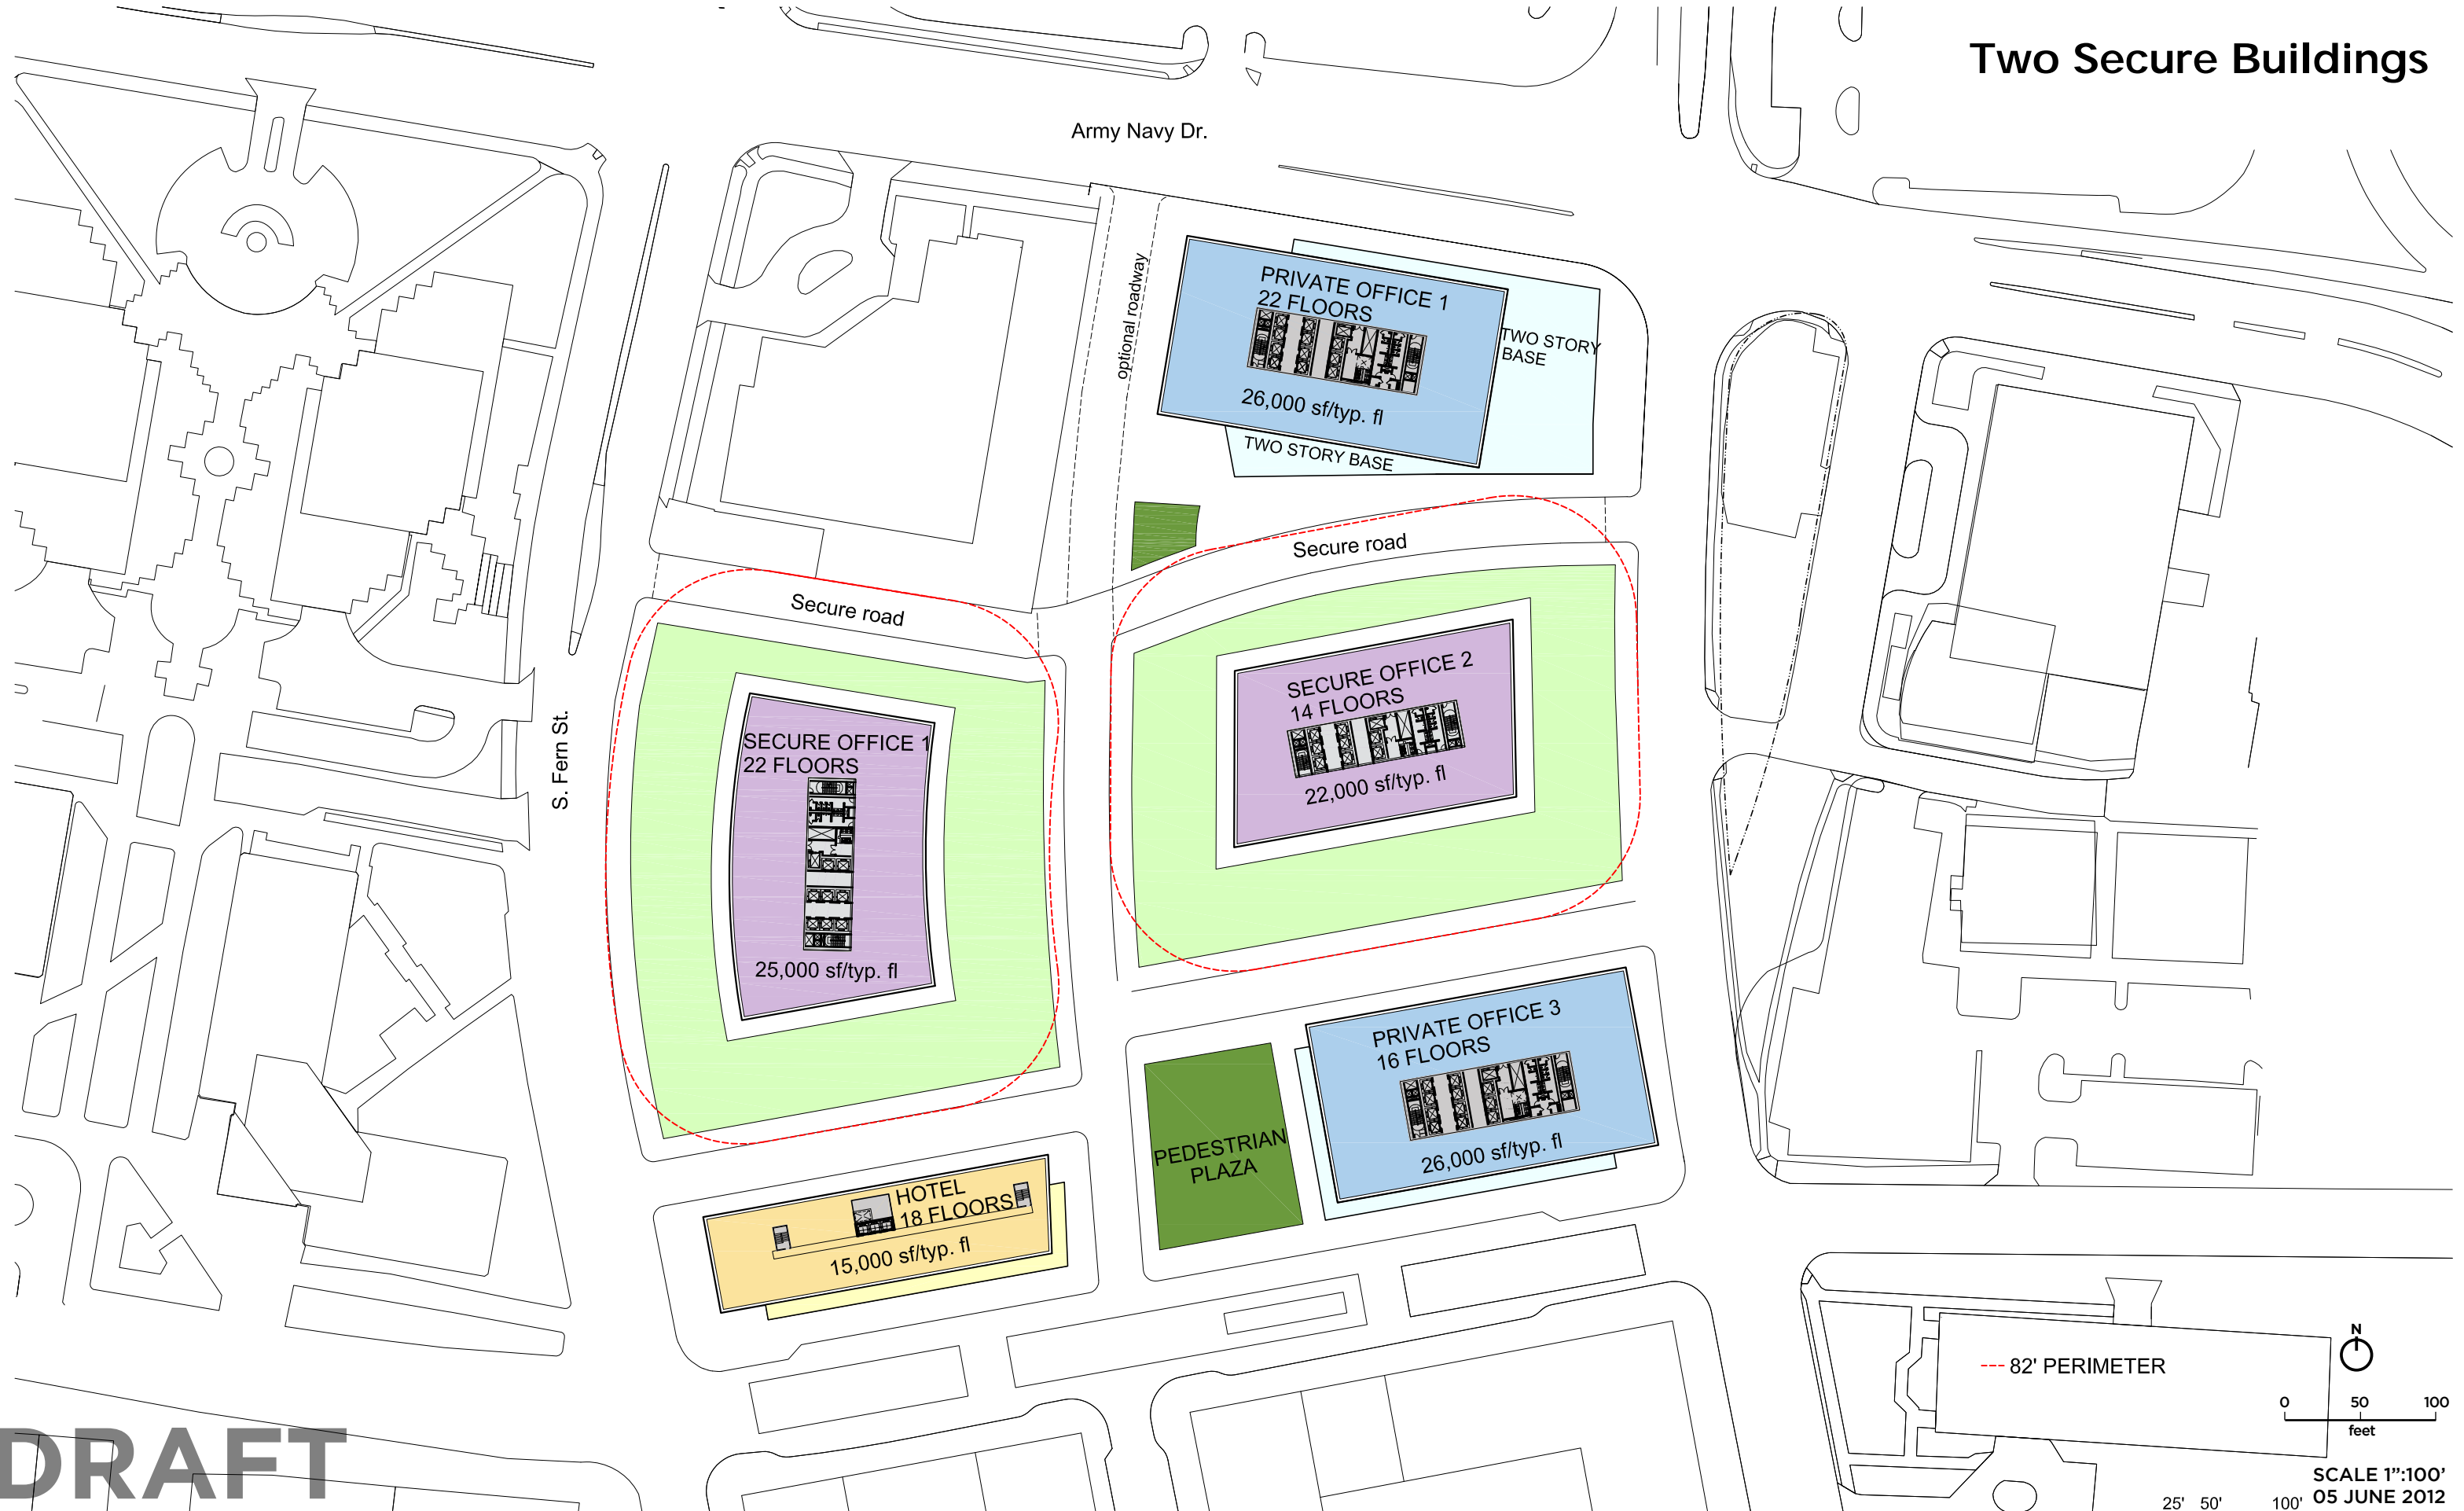

DRAFT

NORTH 10 SITE - PEN PLACE
VORNADO/CHARLES E. SMITH

07037.000

SCALE 1"=100'
05 JUNE 2012

FX FOWLE

©2011 FX FOWLE ARCHITECTS, PC | ALL RIGHTS RESERVED


One Secure Building



DRAFT

NORTH 10 SITE - PEN PLACE
VORNADO/CHARLES E. SMITH

07037.000

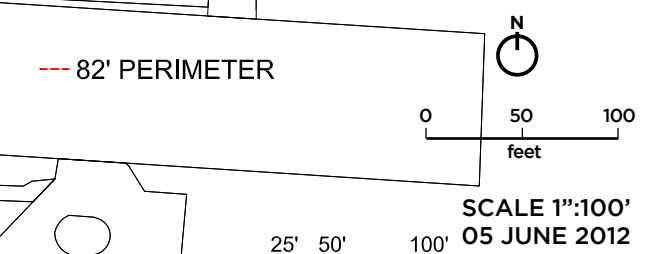

SCALE 1"=100'
05 JUNE 2012

FX FOWLE

©2011 FXFOWLE ARCHITECTS, PC | ALL RIGHTS RESERVED